


These drawings are the property of the Architect. Bignell & Watkins Architects P.A. Unauthorized reproduction for any purpose is an infringement upon copyright laws. Violators will be subject to prosecution by fullest extent of the law.

Written dimensions on these drawings shall have precedence over scale dimensions.

Contractors shall verify and be responsible for all dimensions and conditions on the job and this office must be notified of any variation from the dimensions and conditions shown by these drawings.

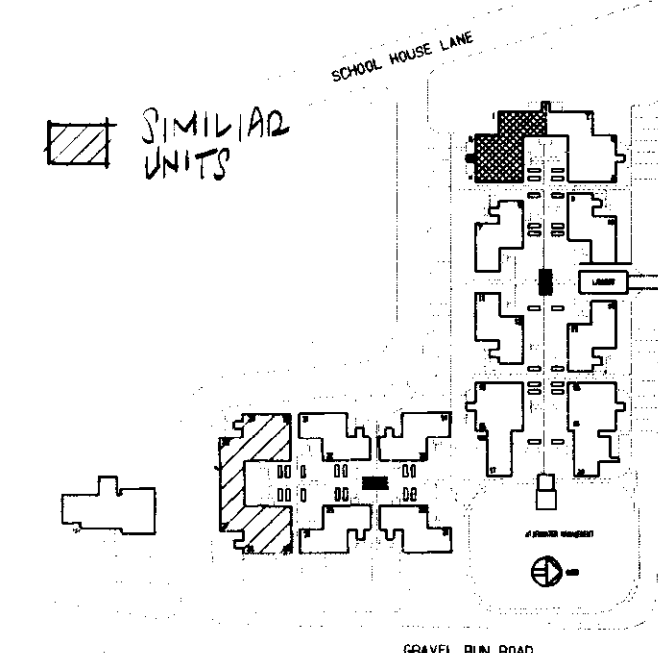

KEY PLAN

[illegible]

Client: QUEEN ANNE'S COUNTY
P.H.A.


Location:
GRASONVILLE, MD.
QUEEN ANNE'S COUNTY






Project:
GRASONVILLE STATION
SENIORS HOUSING

PLANS
(UNITS 1-6)
(UNITS 25-30 SIM.)

Drawn by: WJH	Checked by: AR
Project No. 93031 00	Date: 03/01/94

A-1.1

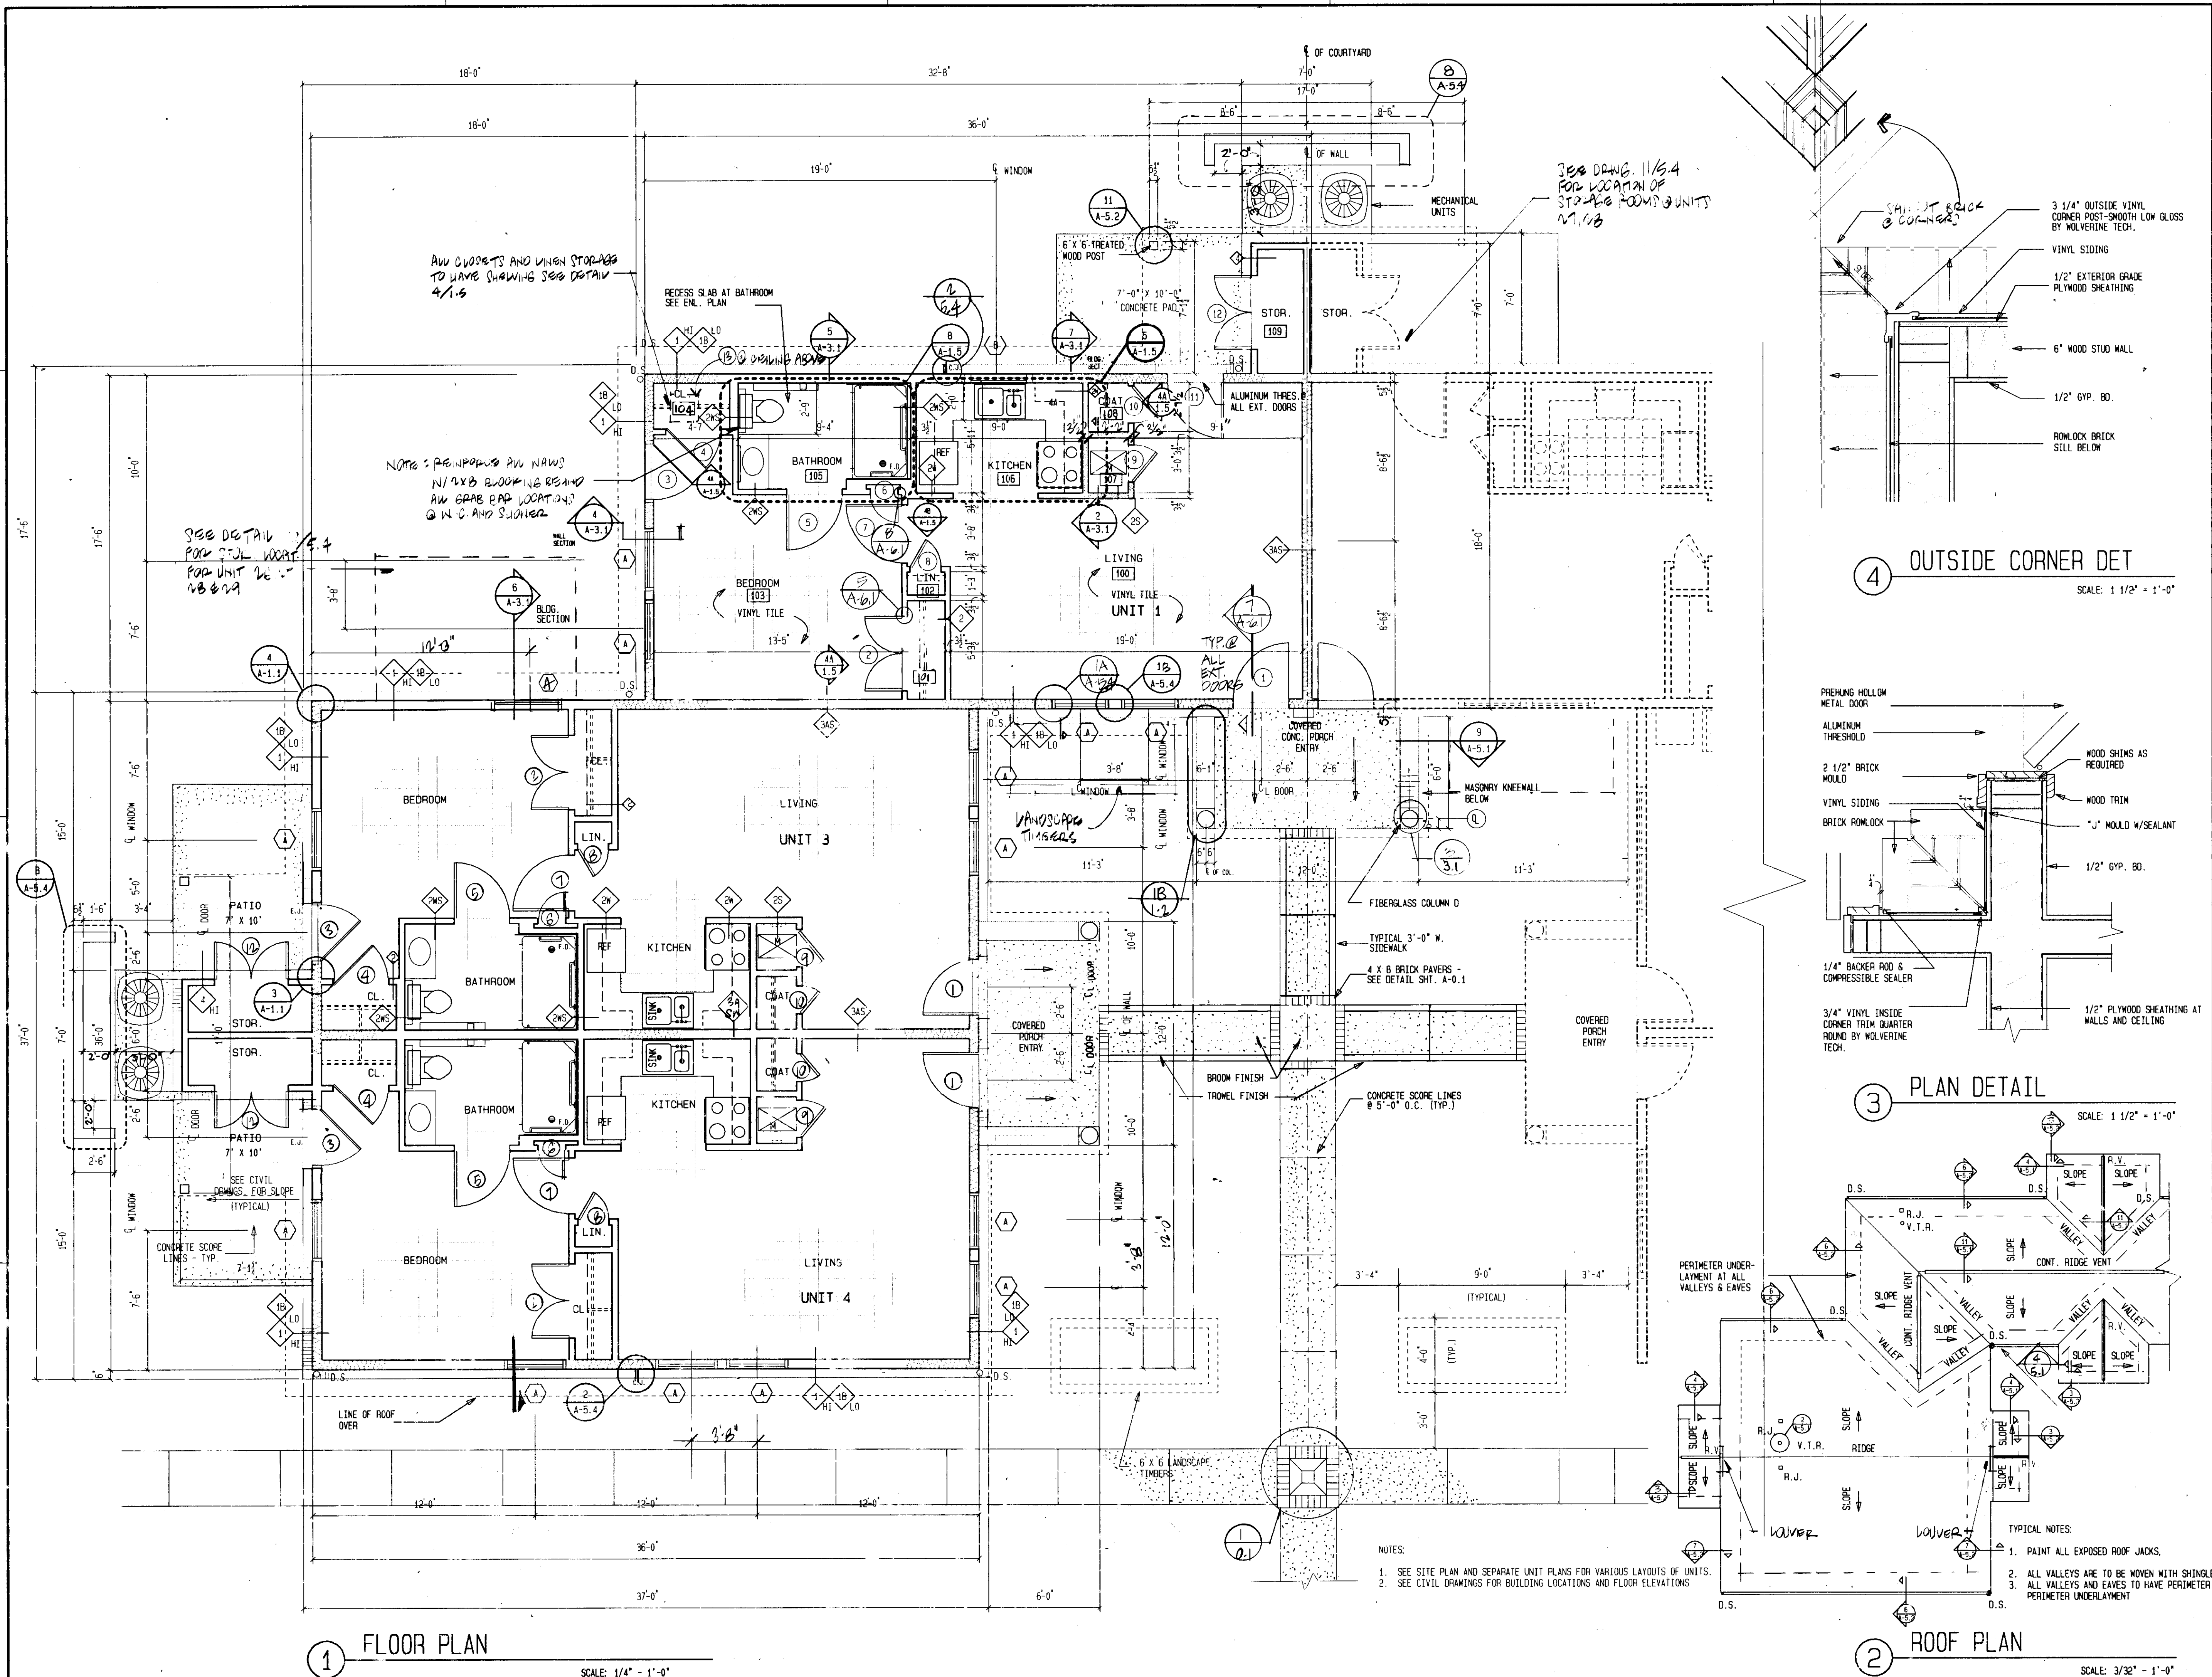

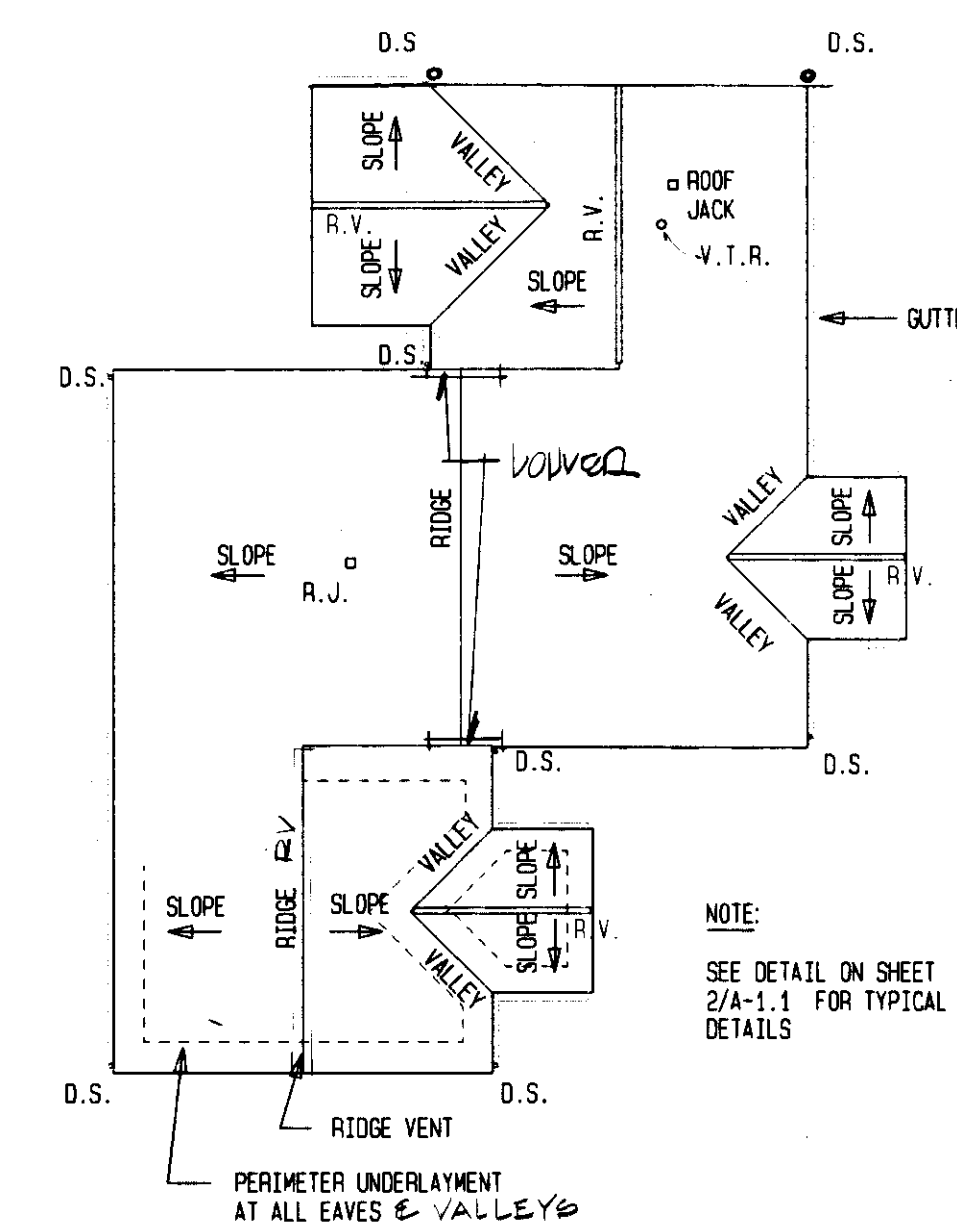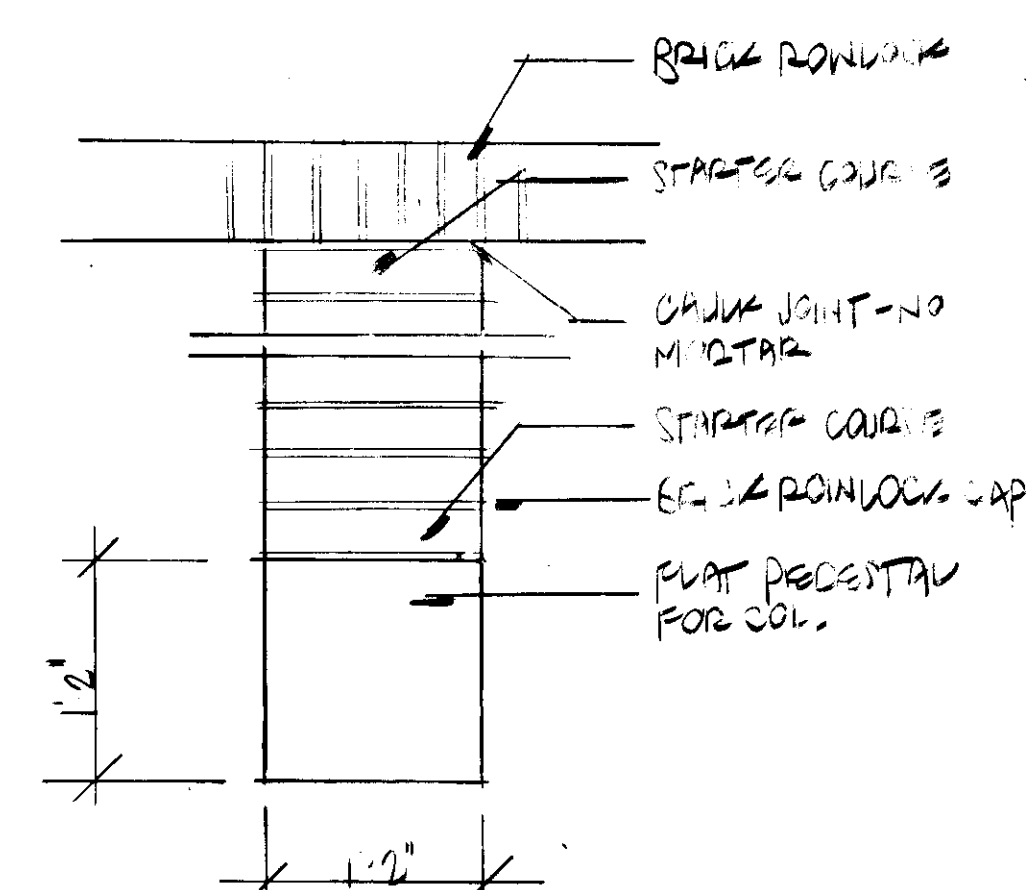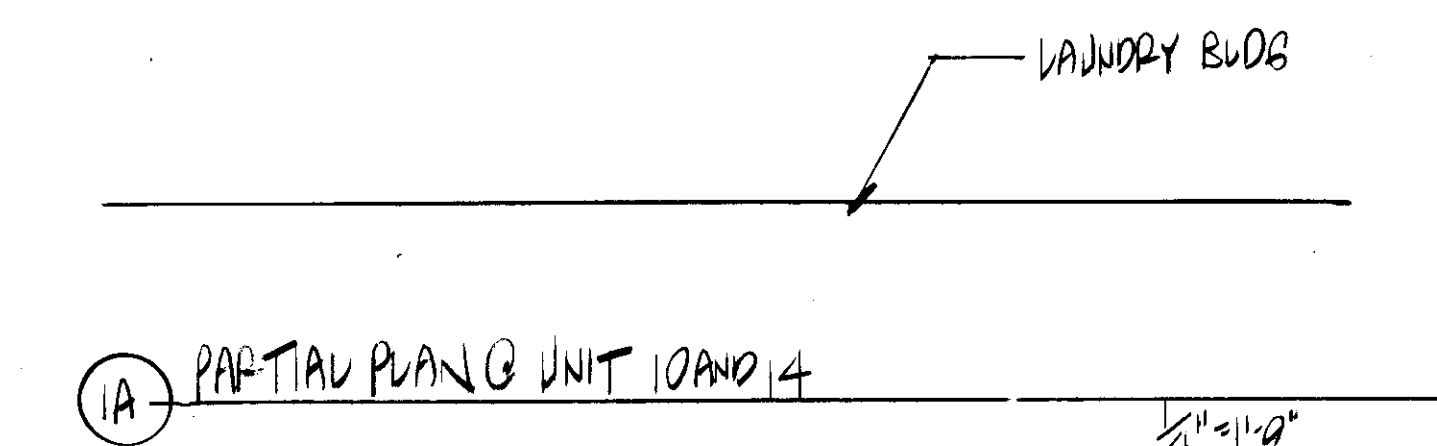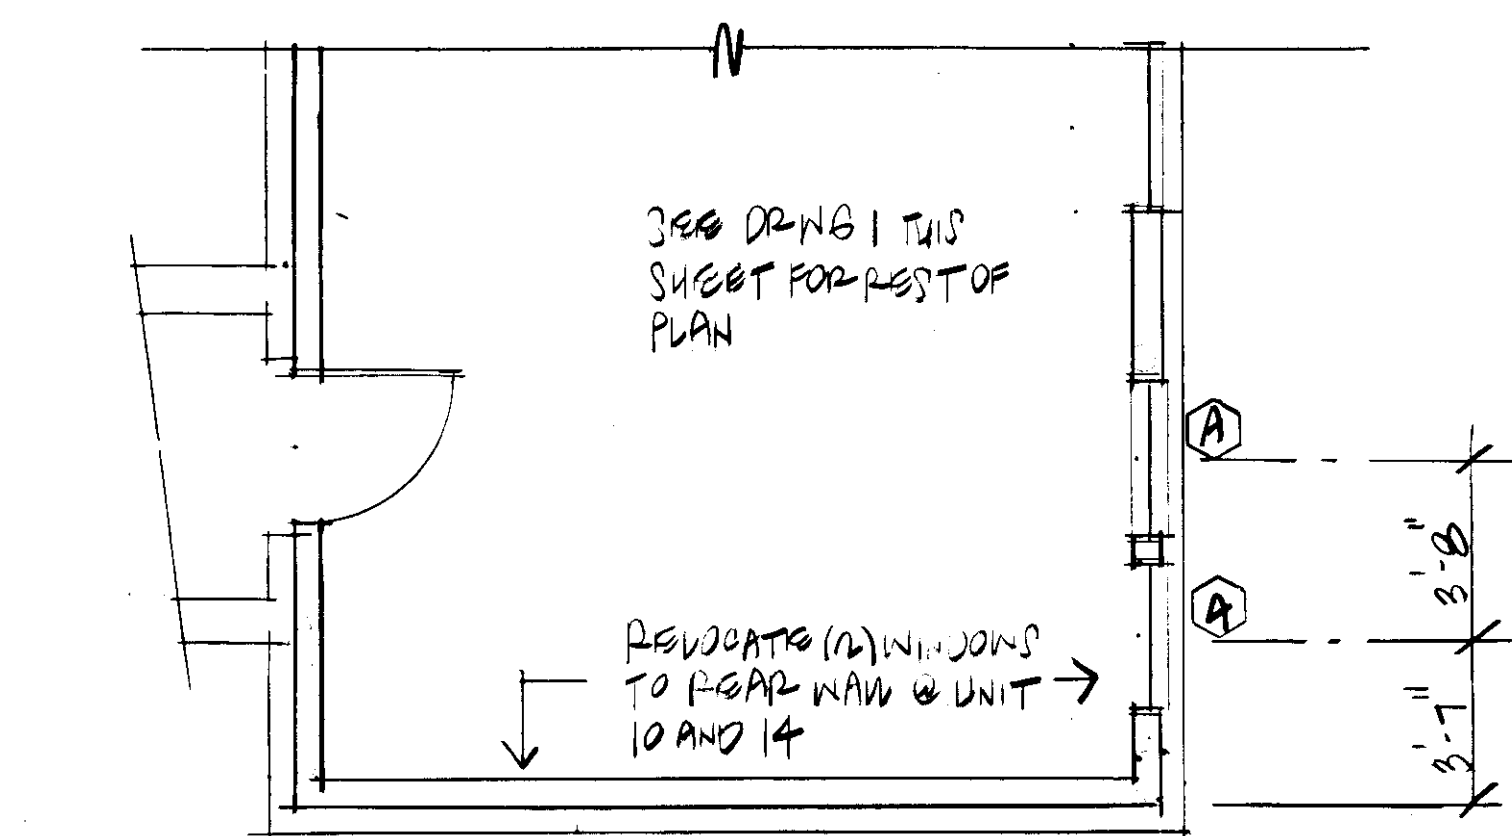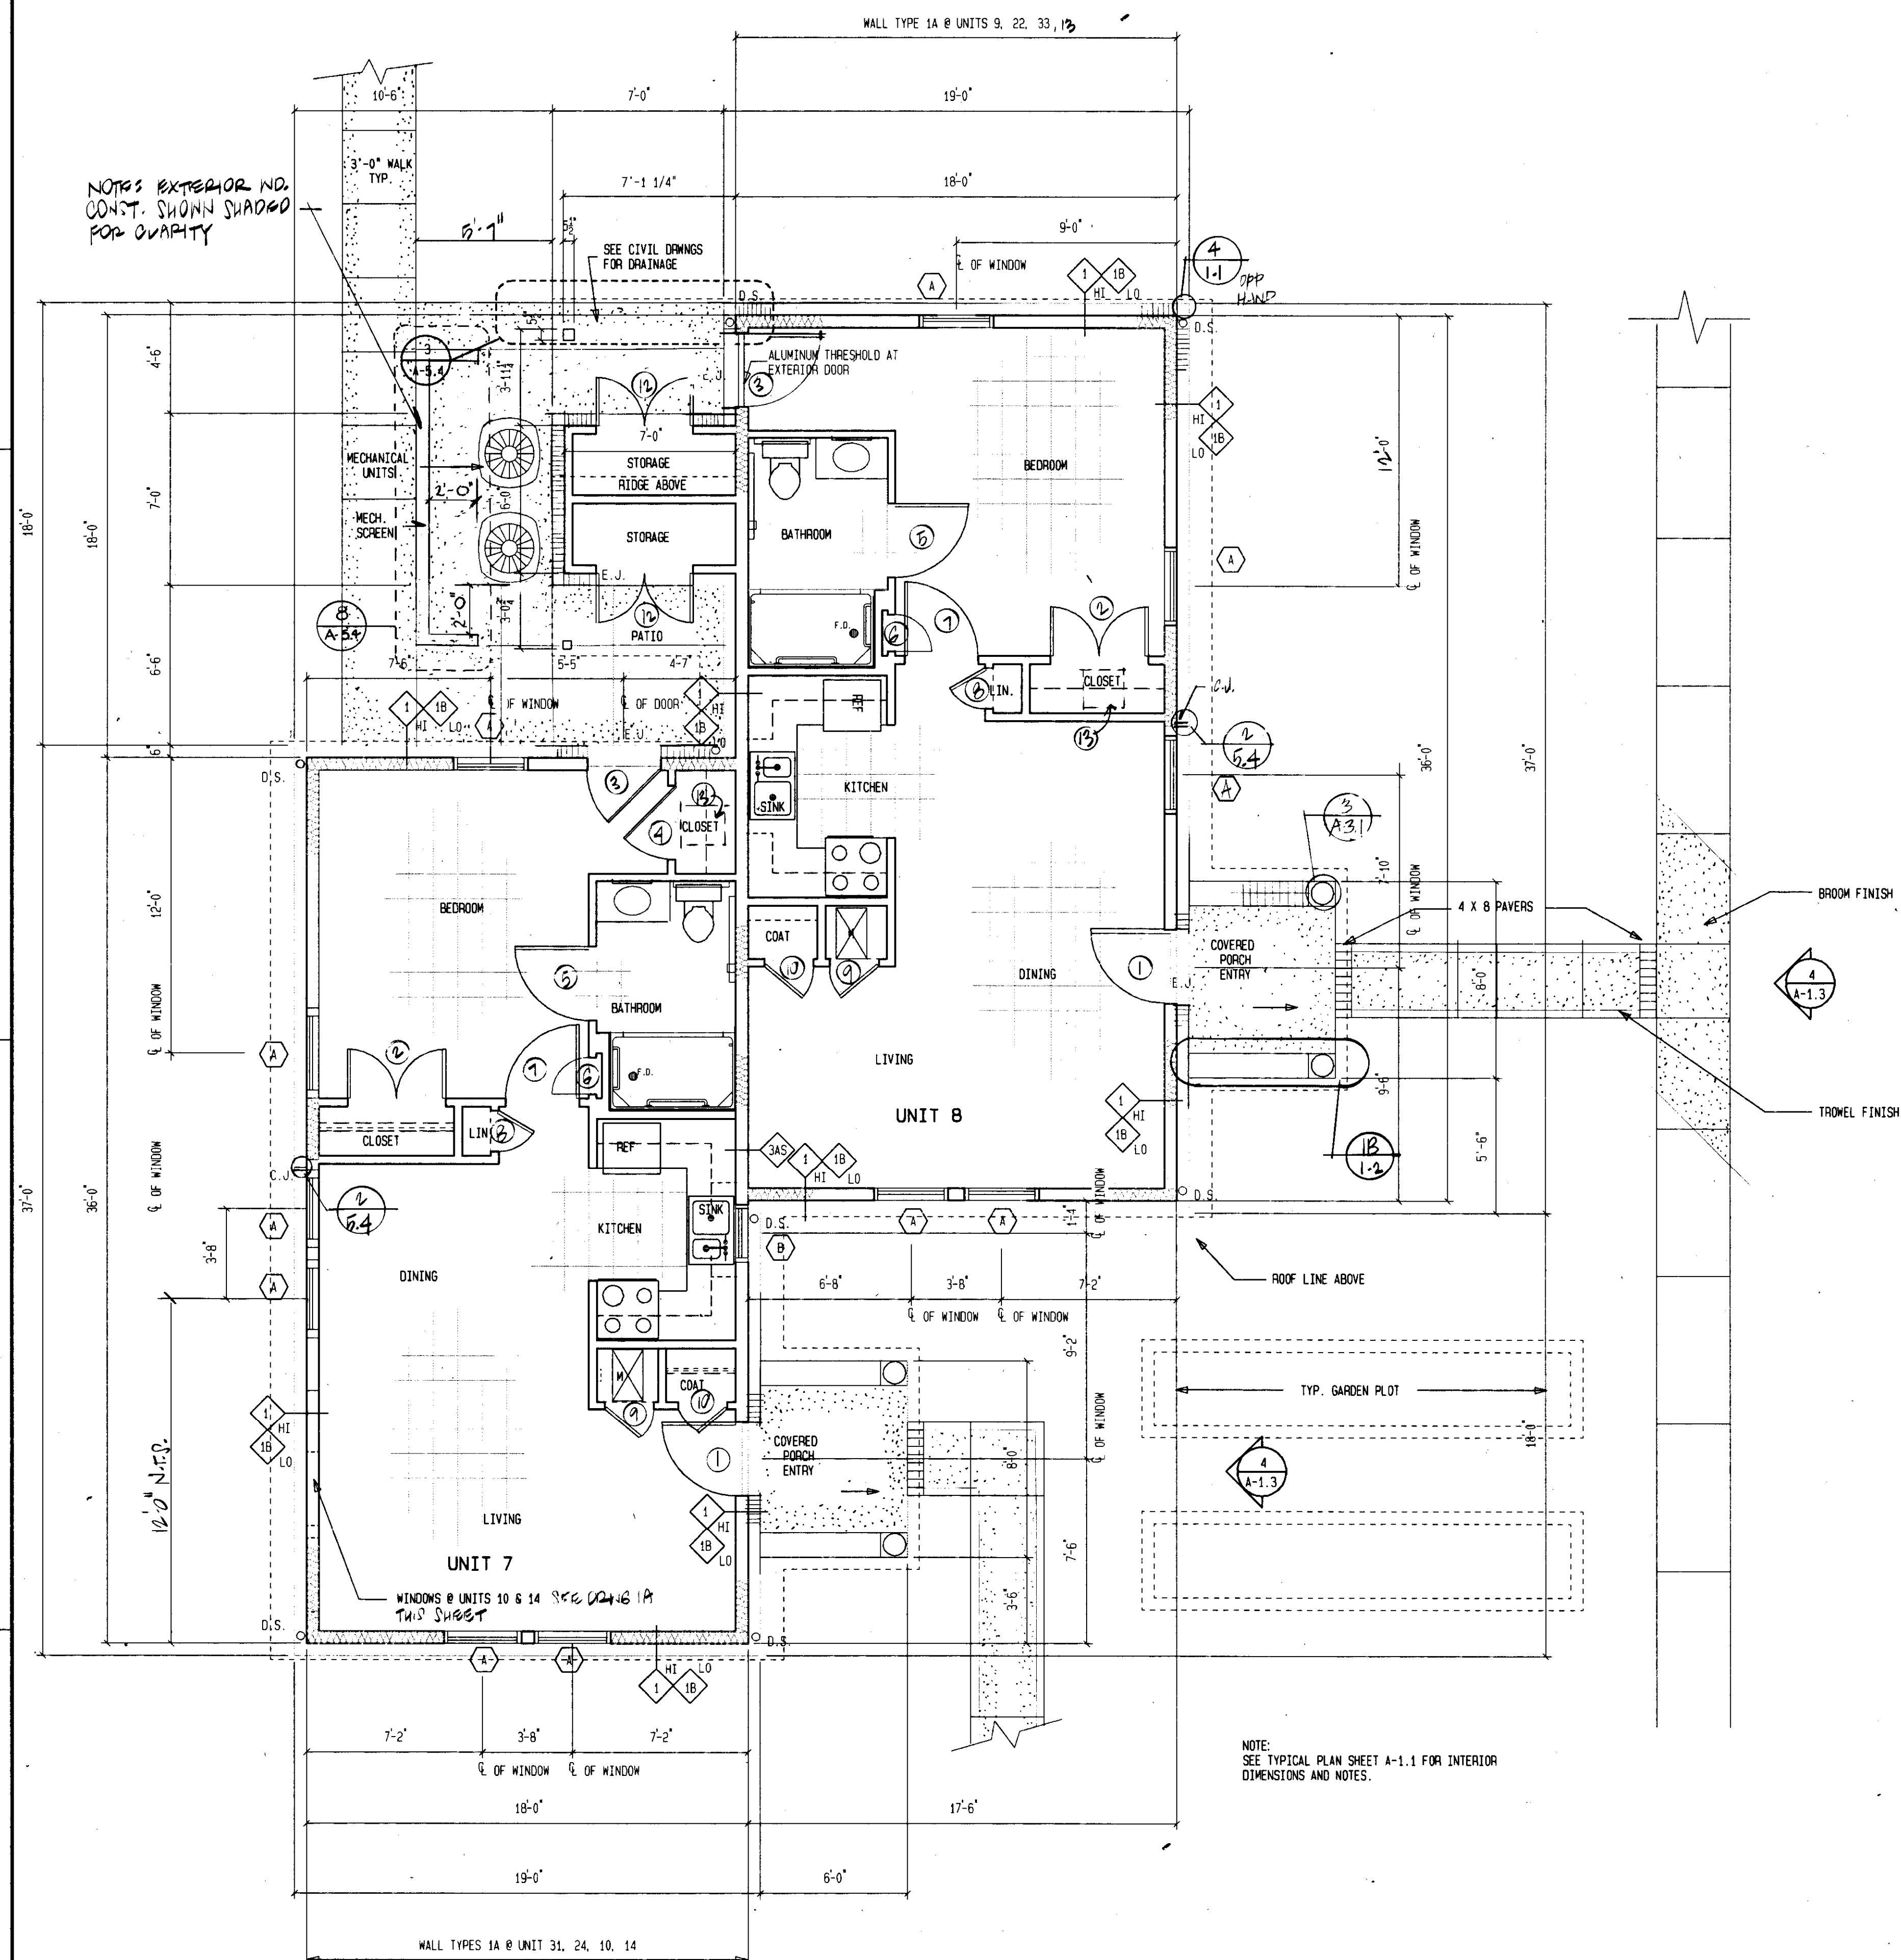

Bignell - Watkins


ARCHITECTS P. A.

Annapolis, Md.

These drawings are the property of the Architect. Bignell & Watkins Architects P.A. Unauthorized reproduction for any purpose is an infringement upon copyright laws. Violators will be subject to prosecution by fullest extent of the law.

Written dimensions on these drawings shall have precedence over scale dimensions.

Contractors shall verify and be responsible for all dimensions and conditions on the job and this office must be notified of any variation from the dimensions and conditions shown by these drawings.

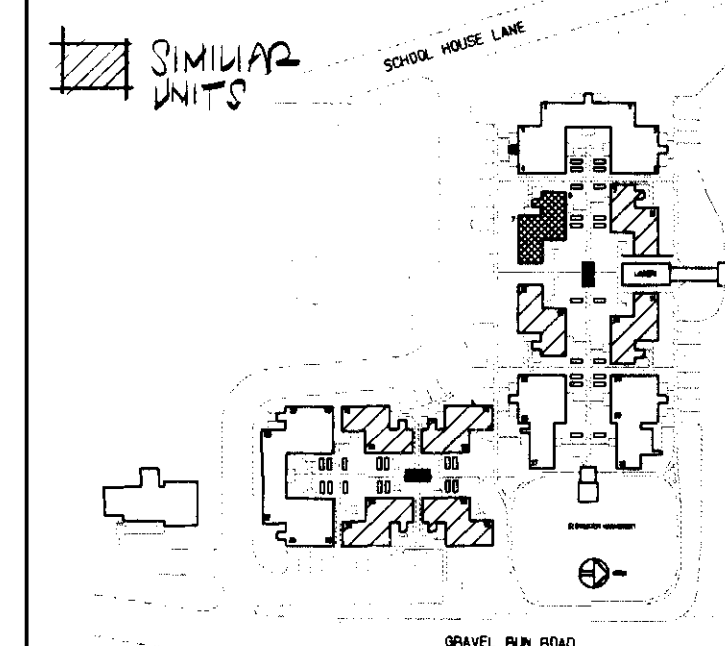[illegible]

Client:
QUEEN ANNE'S COUNTY
P.H.A.

Location:
GRASONVILLE, MD.
QUEEN ANNE'S COUNTY

Project:
GRASONVILLE STATION
SENIORS HOUSING

PLANS
(UNITS 7-8)
(UNITS 9-14, 21-24 & 31-34 SIM)

Drawn by: N.M. Checked by: _____

Checked by:


Project No. 93031.00	Date: 03/01/94
-------------------------	-------------------

Date: 03/01/

A-1.2

Annapolis, Md.

These drawings are the property of the Architect, Bignell • Watkins Architects P.A. Unauthorized reproduction for any purpose is an infringement upon copyright law. Violators will be subject to prosecution by fullest extent of the law.
Written dimensions on these drawings shall have precedence over scale dimensions.
Contractors shall verify and be responsible for all dimensions and conditions on the job and this office must be notified of any variation from the dimensions and conditions shown by these drawings.

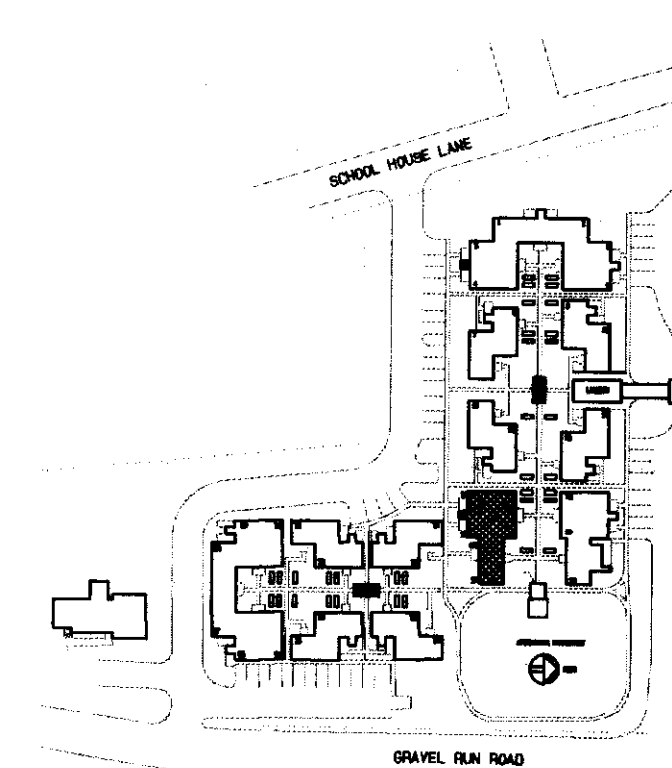

KEY PLAN

Revisions

No.	Date	Revisions
01/27/94		ISSUED FOR PERMIT

Client:

QUEEN ANNE'S COUNTY
P.H.A.

Location:

GRASONVILLE, MD.
QUEEN ANNE'S COUNTY

Project:

GRASONVILLE STATION
SENIORS HOUSING

PLANS
(UNITS 15-17)

(UNITS 18, 19 SIM. - SEE SEP. DRAWING FOR UNIT 20)


Drawn by:
K.W.

Checked by:


Project No.
93031.00

Date:
3/1/94

A-1.3

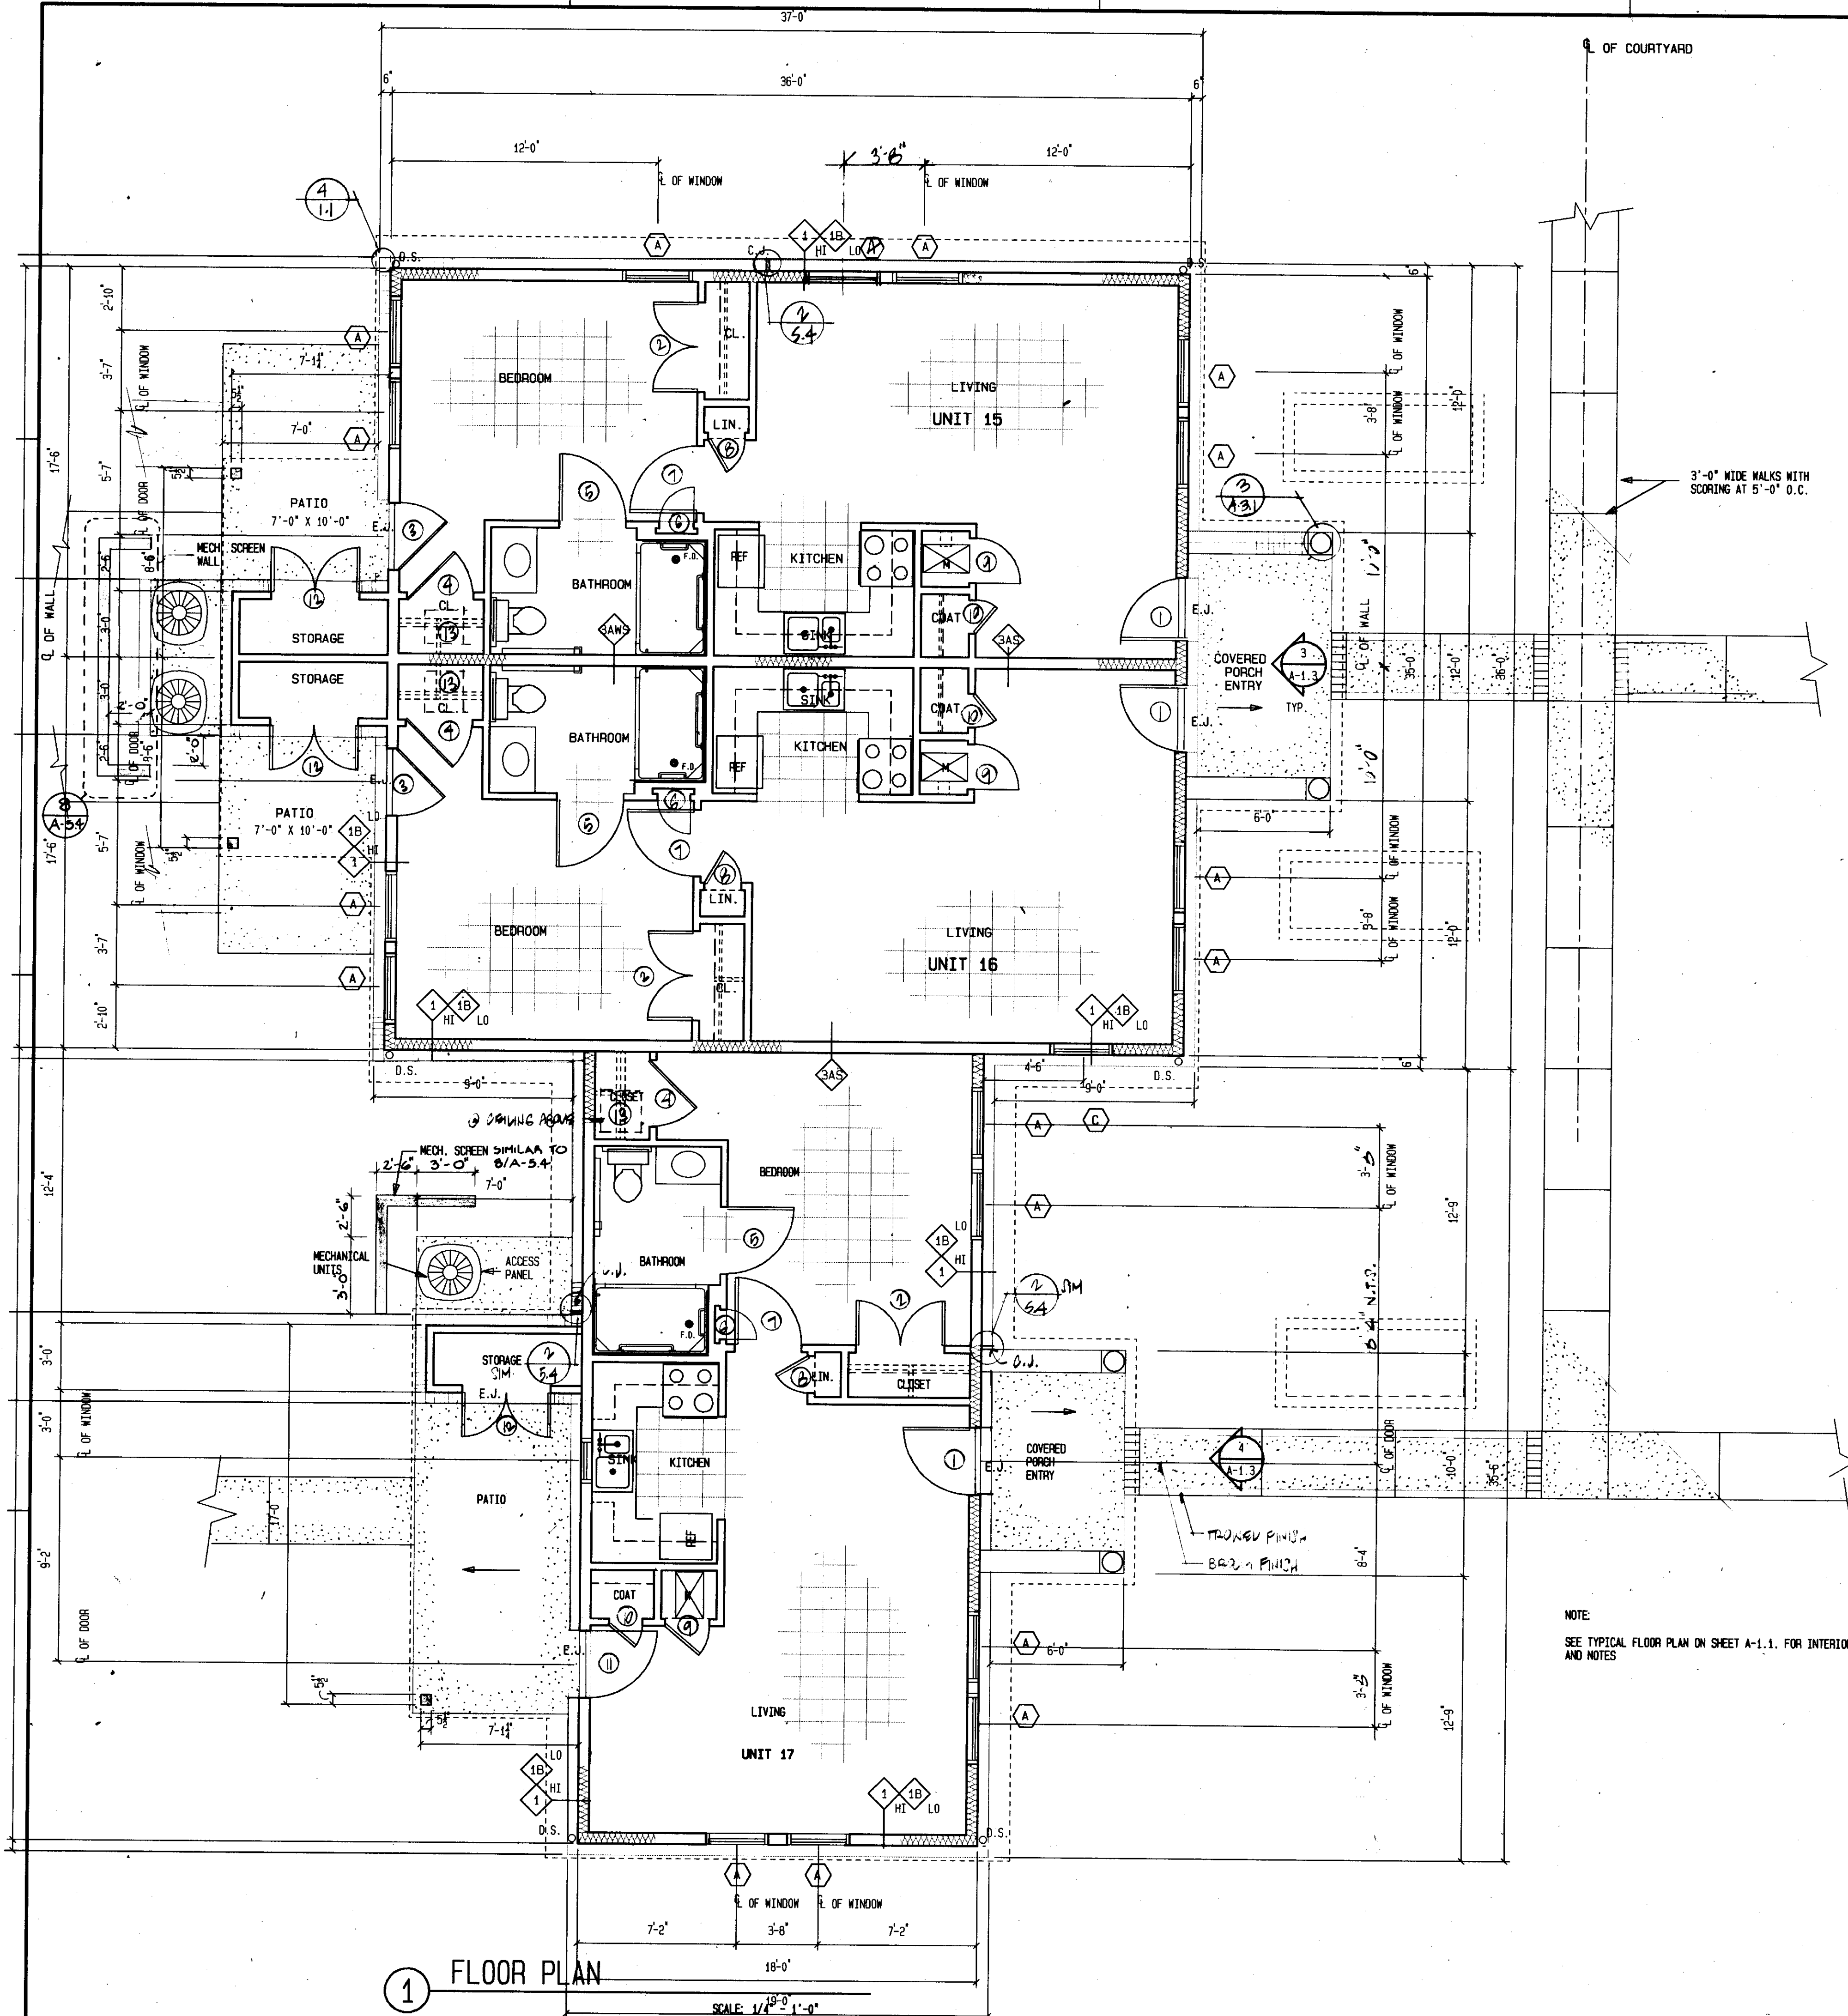


1 FLOOR PLAN
SCALE: 1/4" = 1'-0"

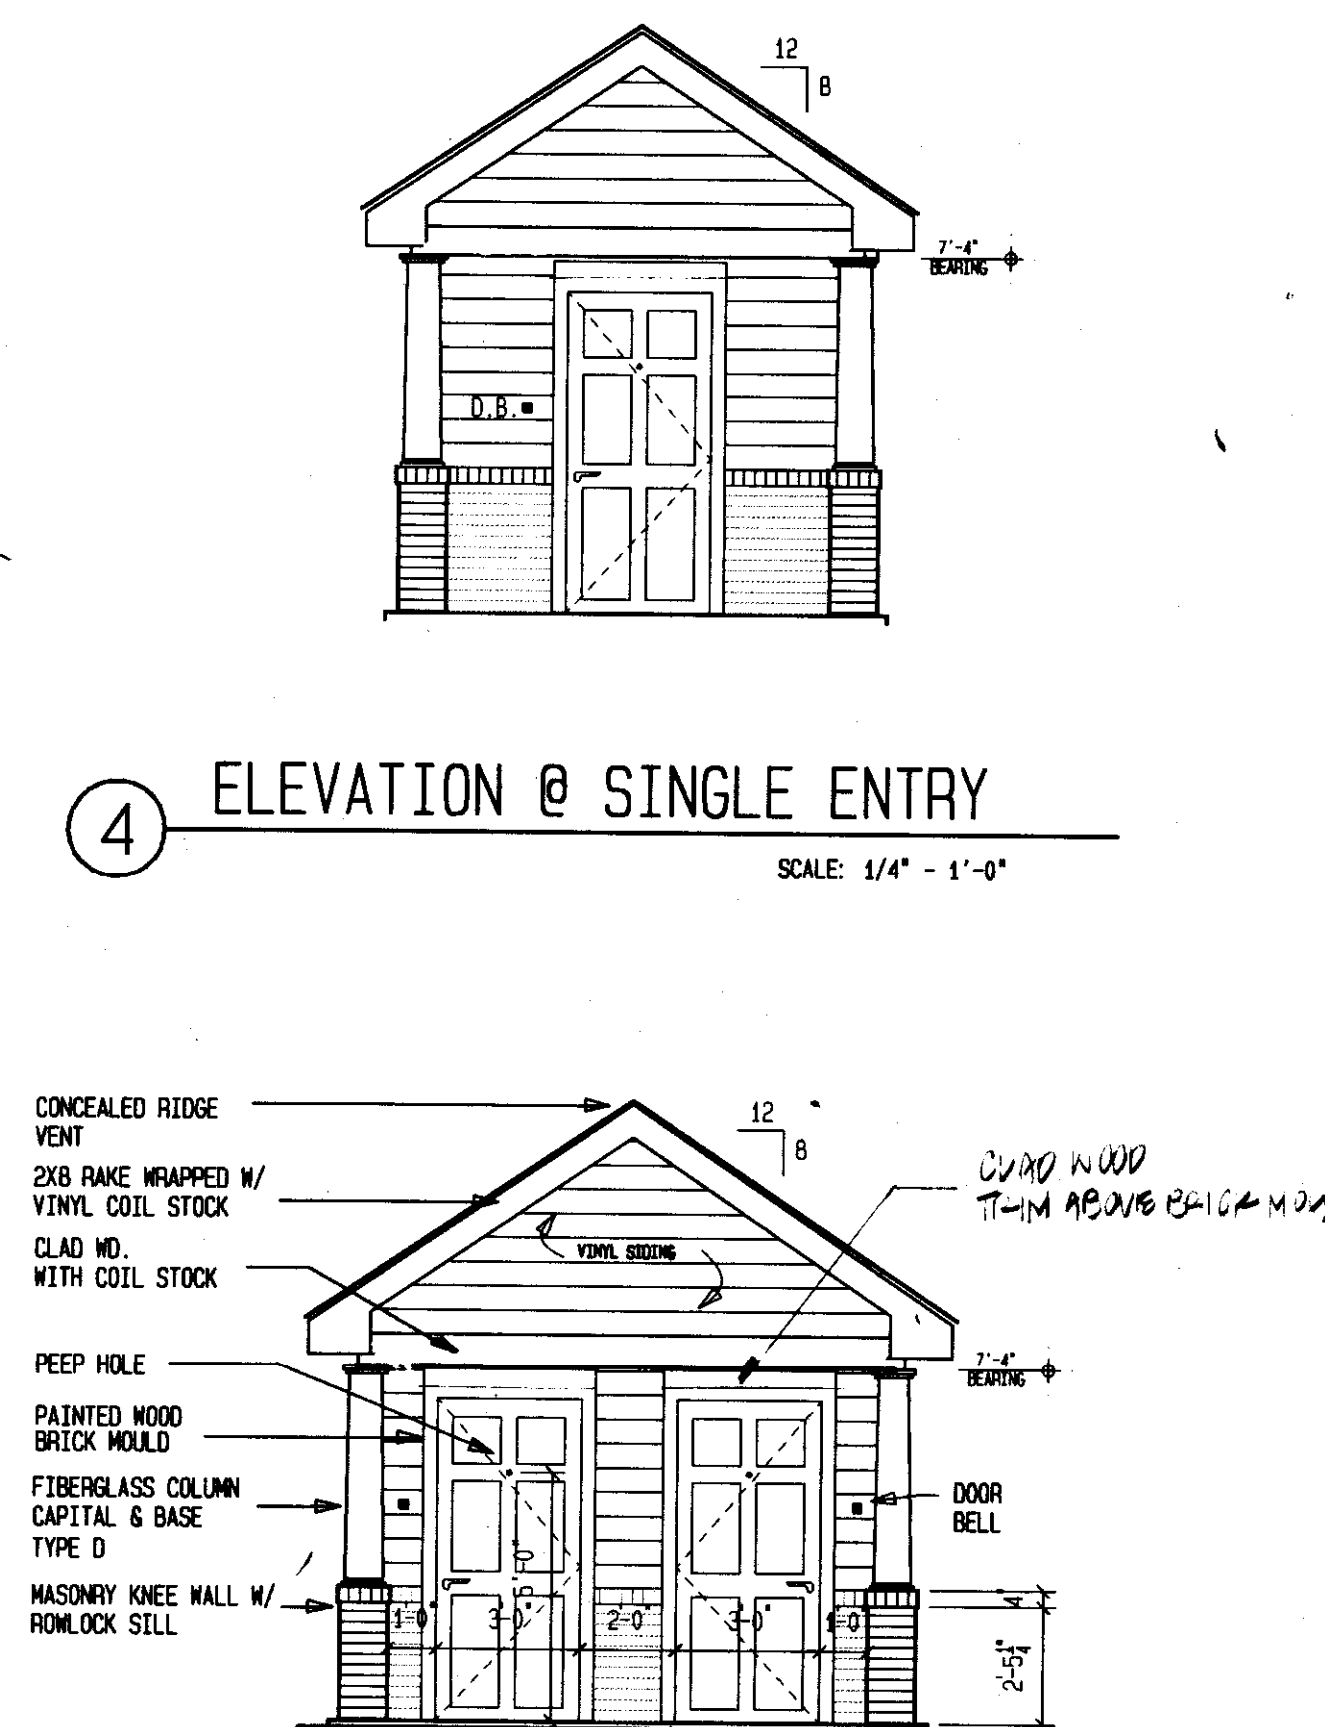

4 ELEVATION @ SINGLE ENTRY
SCALE: 1/4" = 1'-0"

3 ELEVATION @ DOUBLE ENTRY
SCALE: 1/4" = 1'-0"

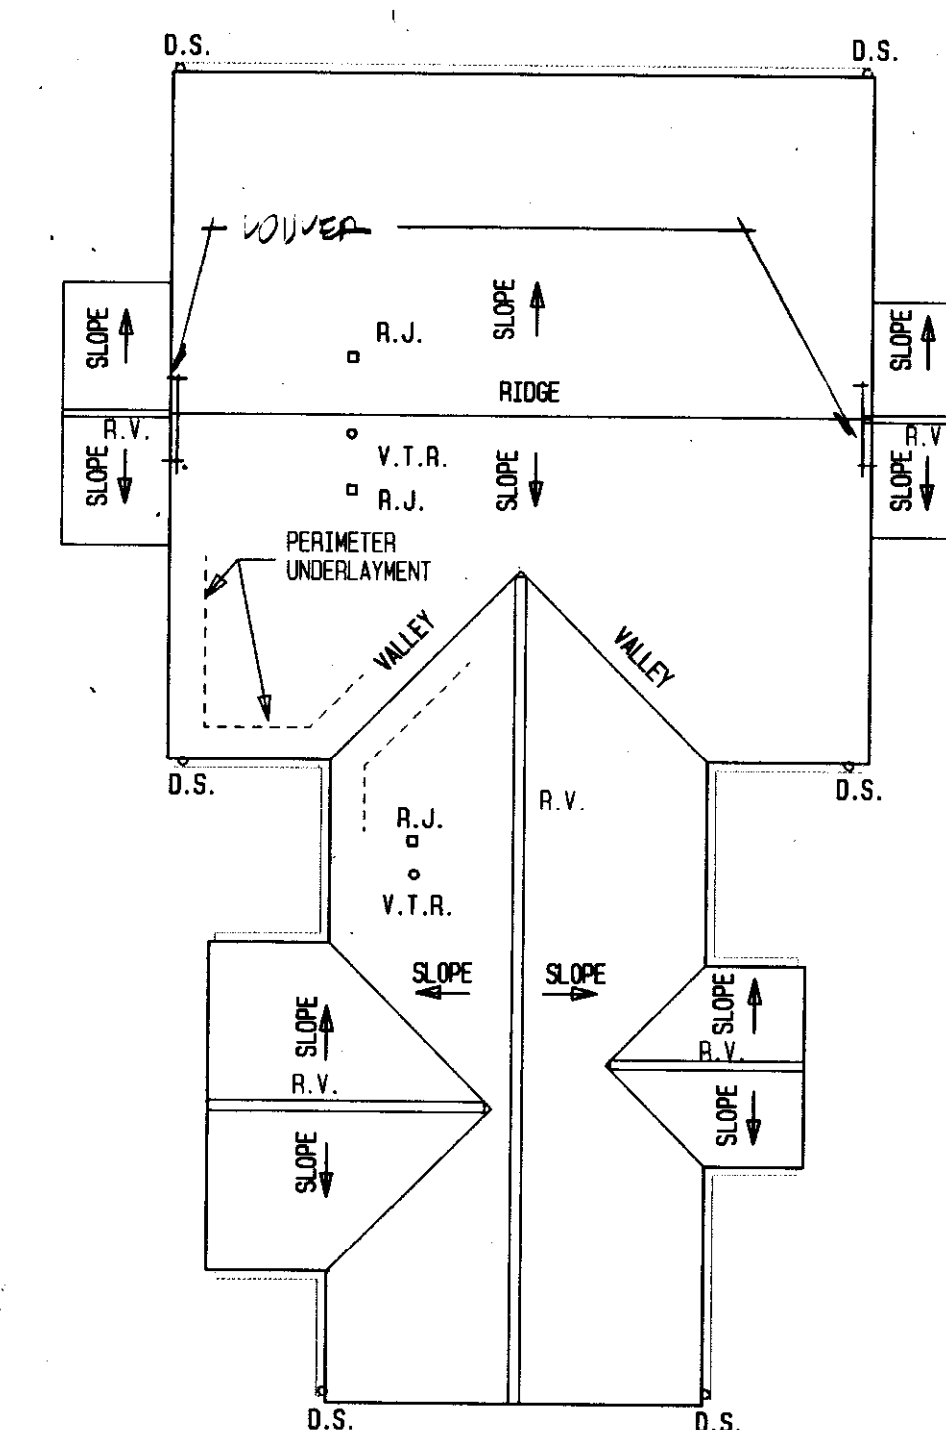

2 ROOF PLAN
SCALE: 3/32" = 1'-0"

NOTE:
SEE TYPICAL FLOOR PLAN ON SHEET A-1.1. FOR INTERIOR DIMENSIONS AND NOTES