


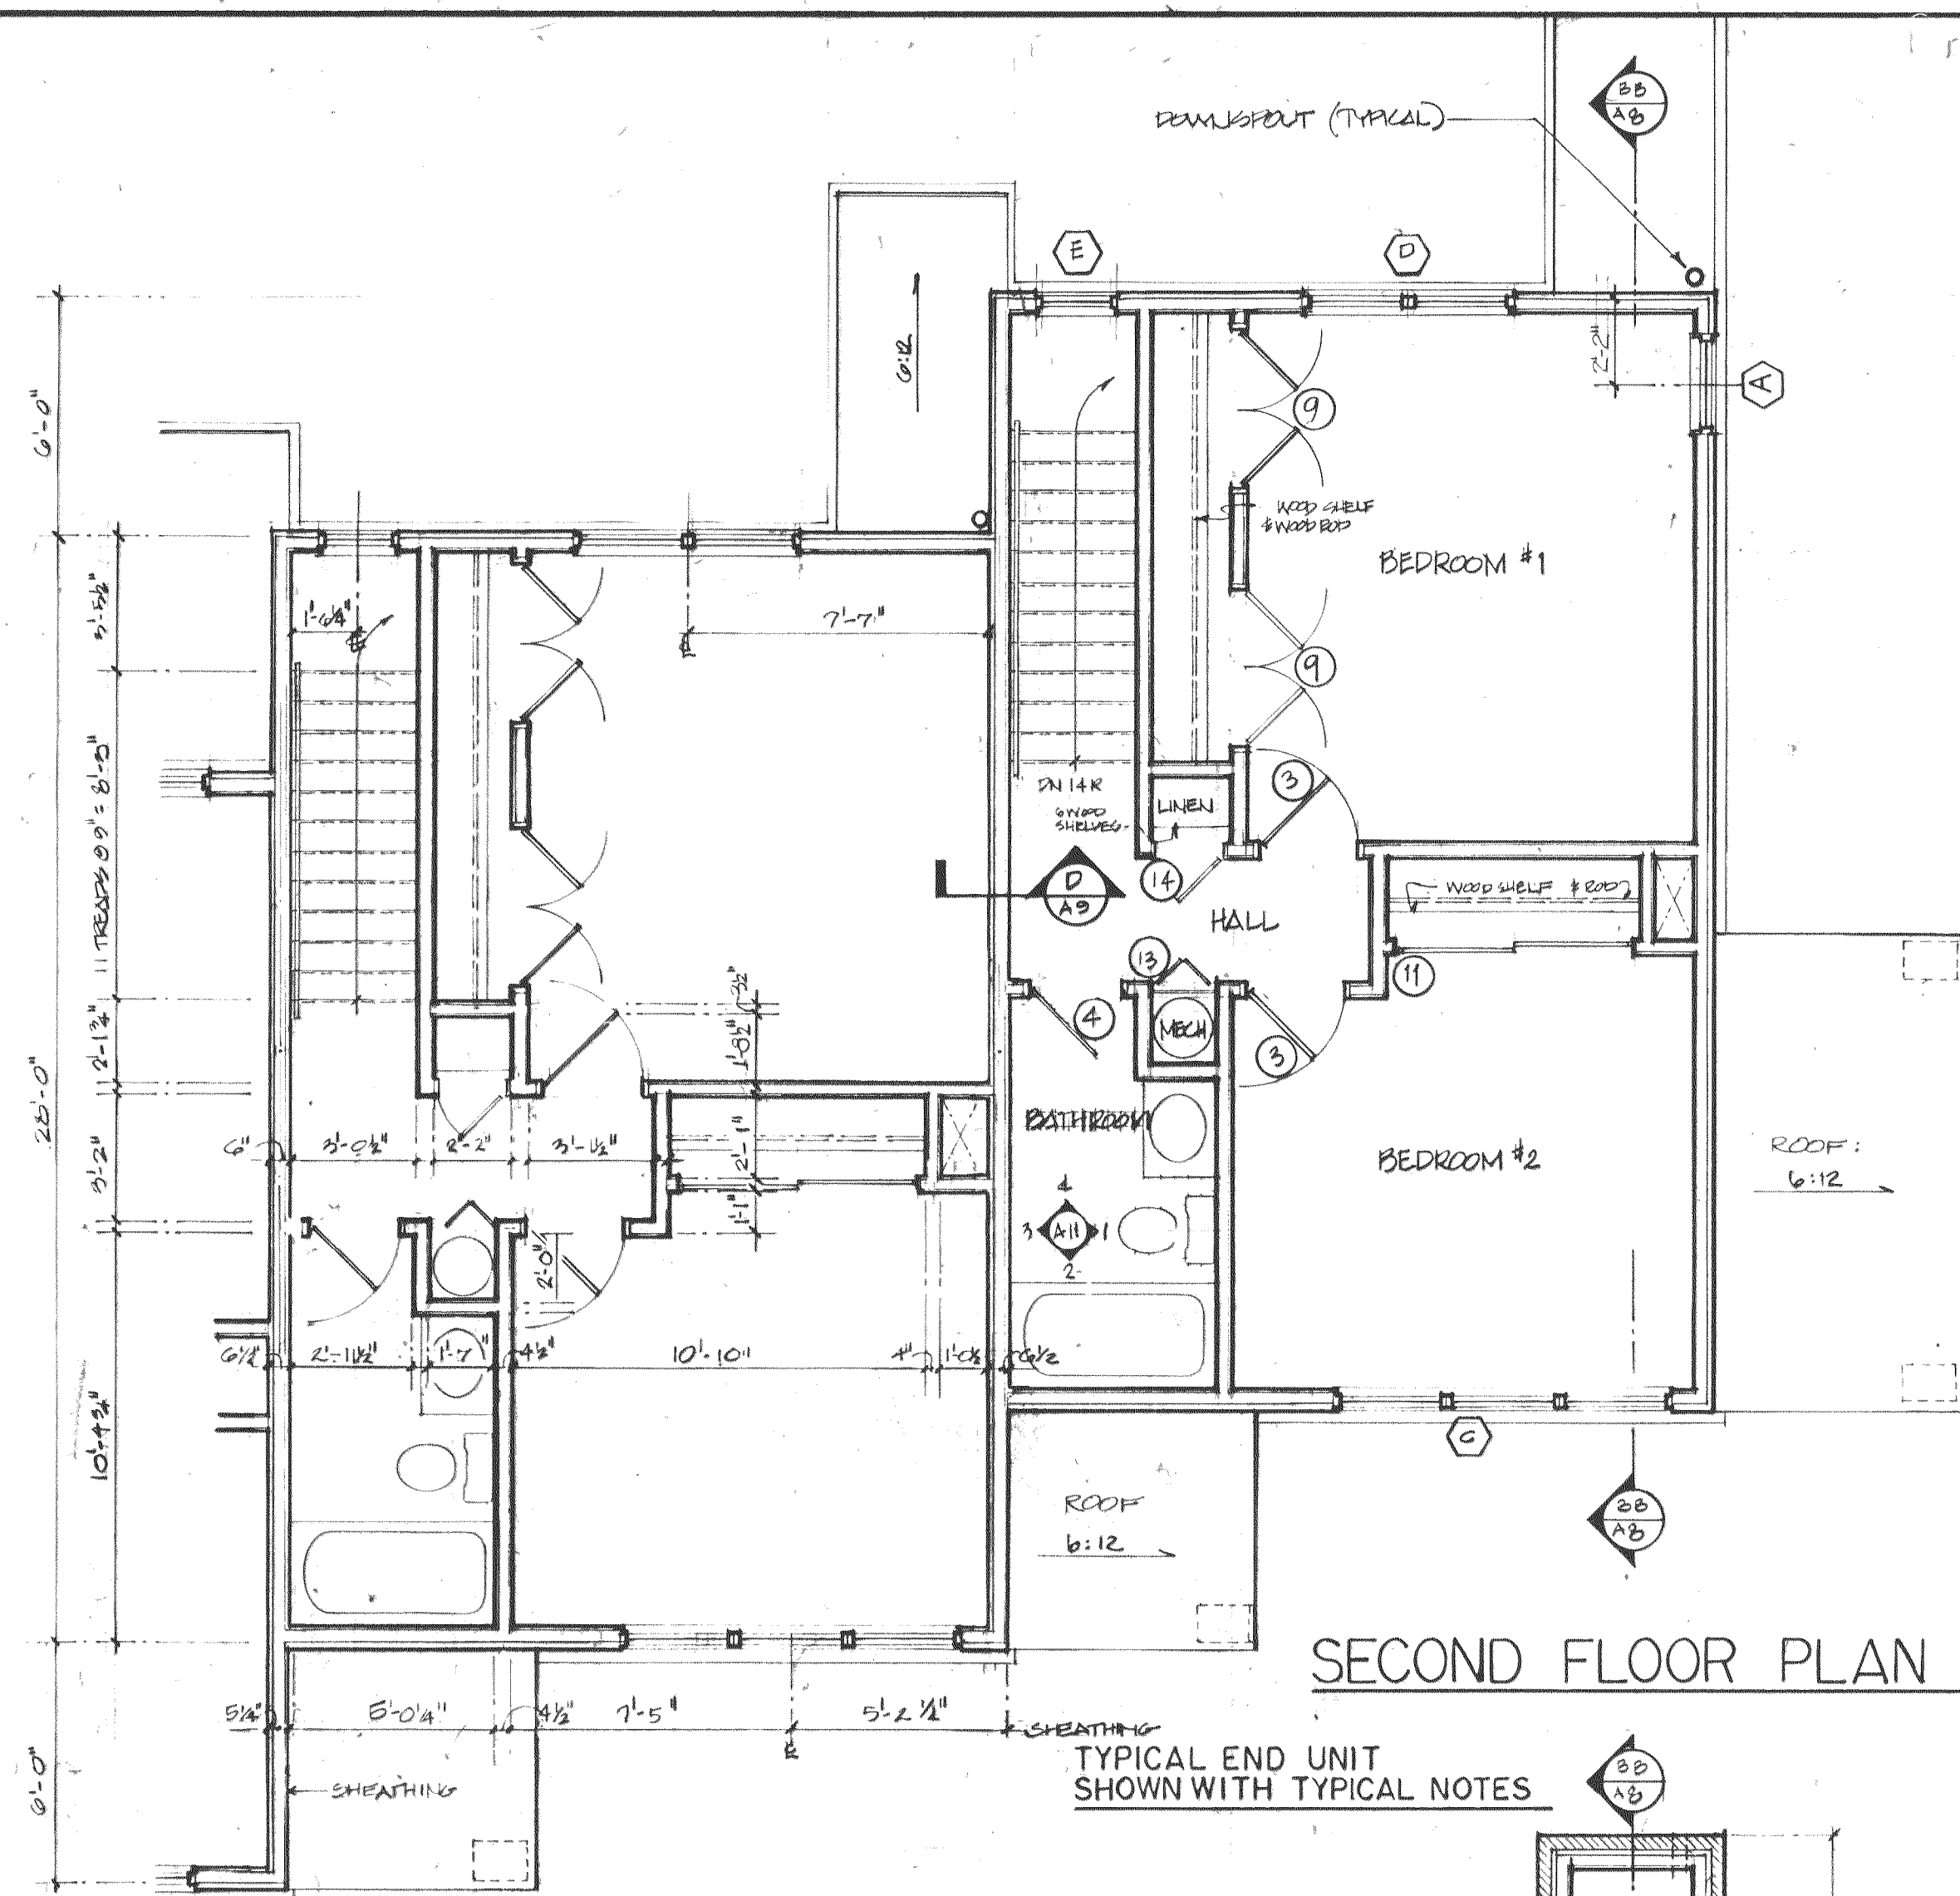




UNIT ROSTER


7 TYPICAL UNITS

5 END UNITS

5 TYPICAL UNITS, OPPOSITE HAND

5 END UNITS, OPPOSITE HAND

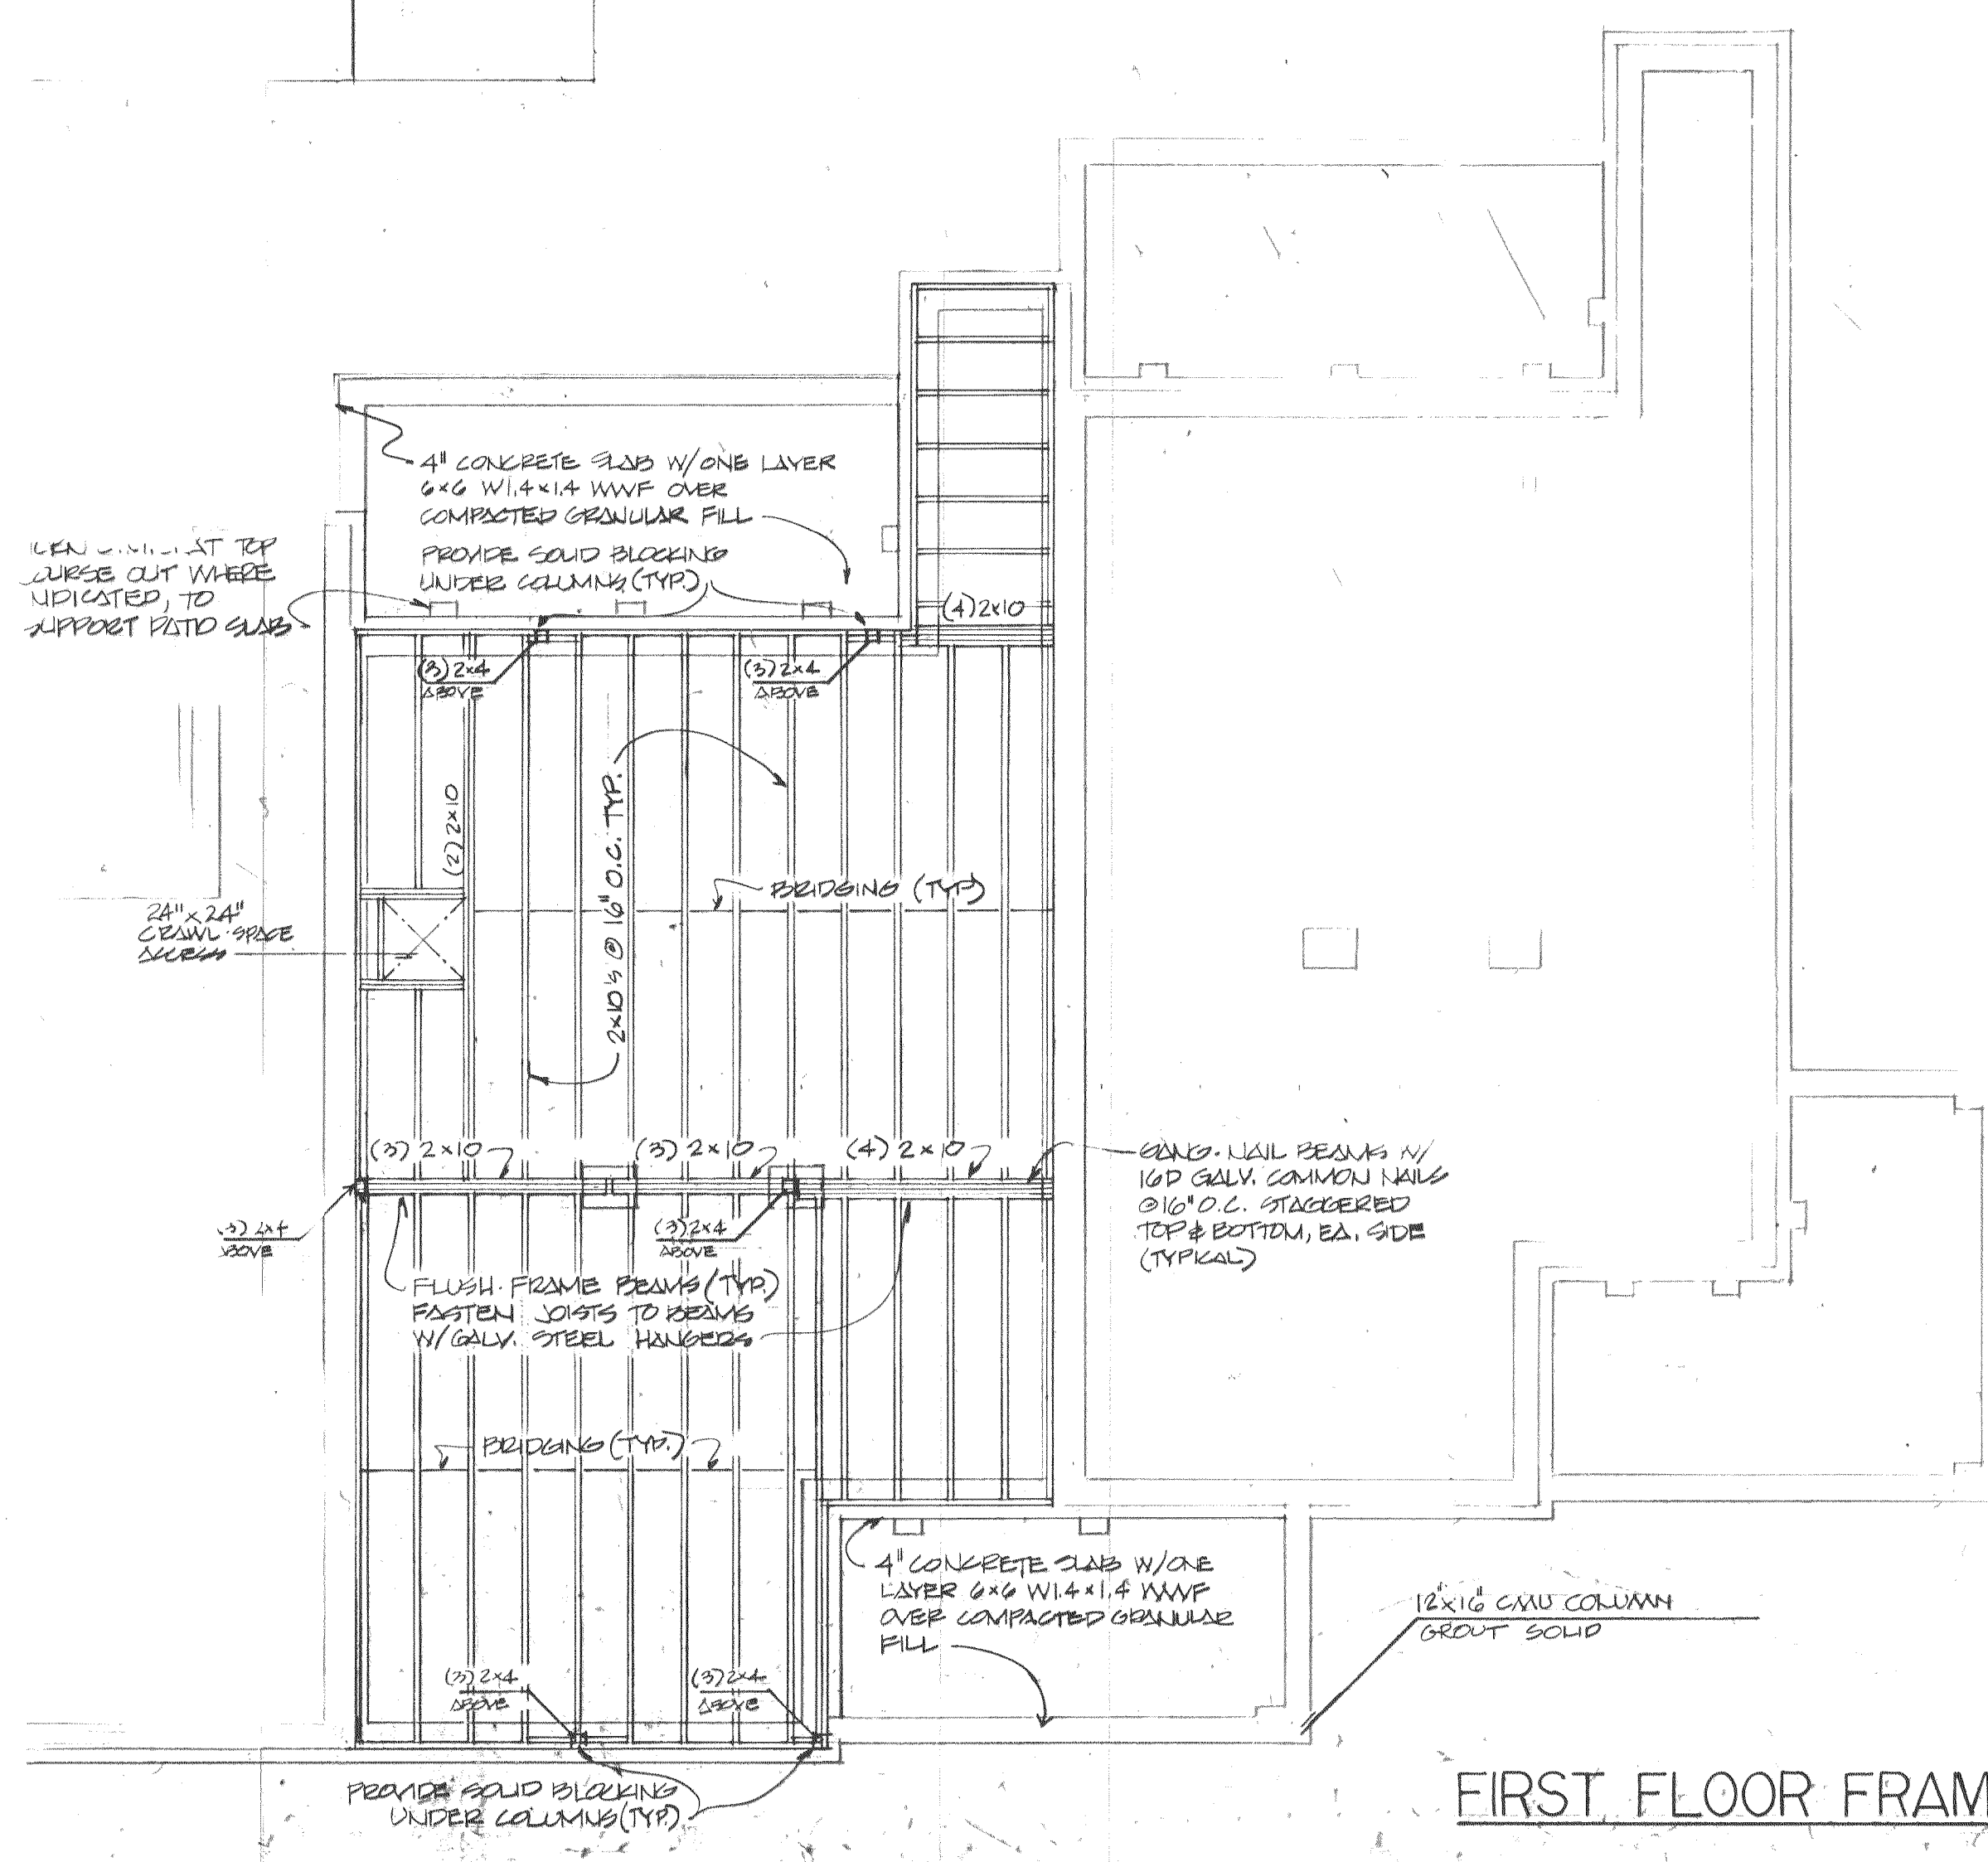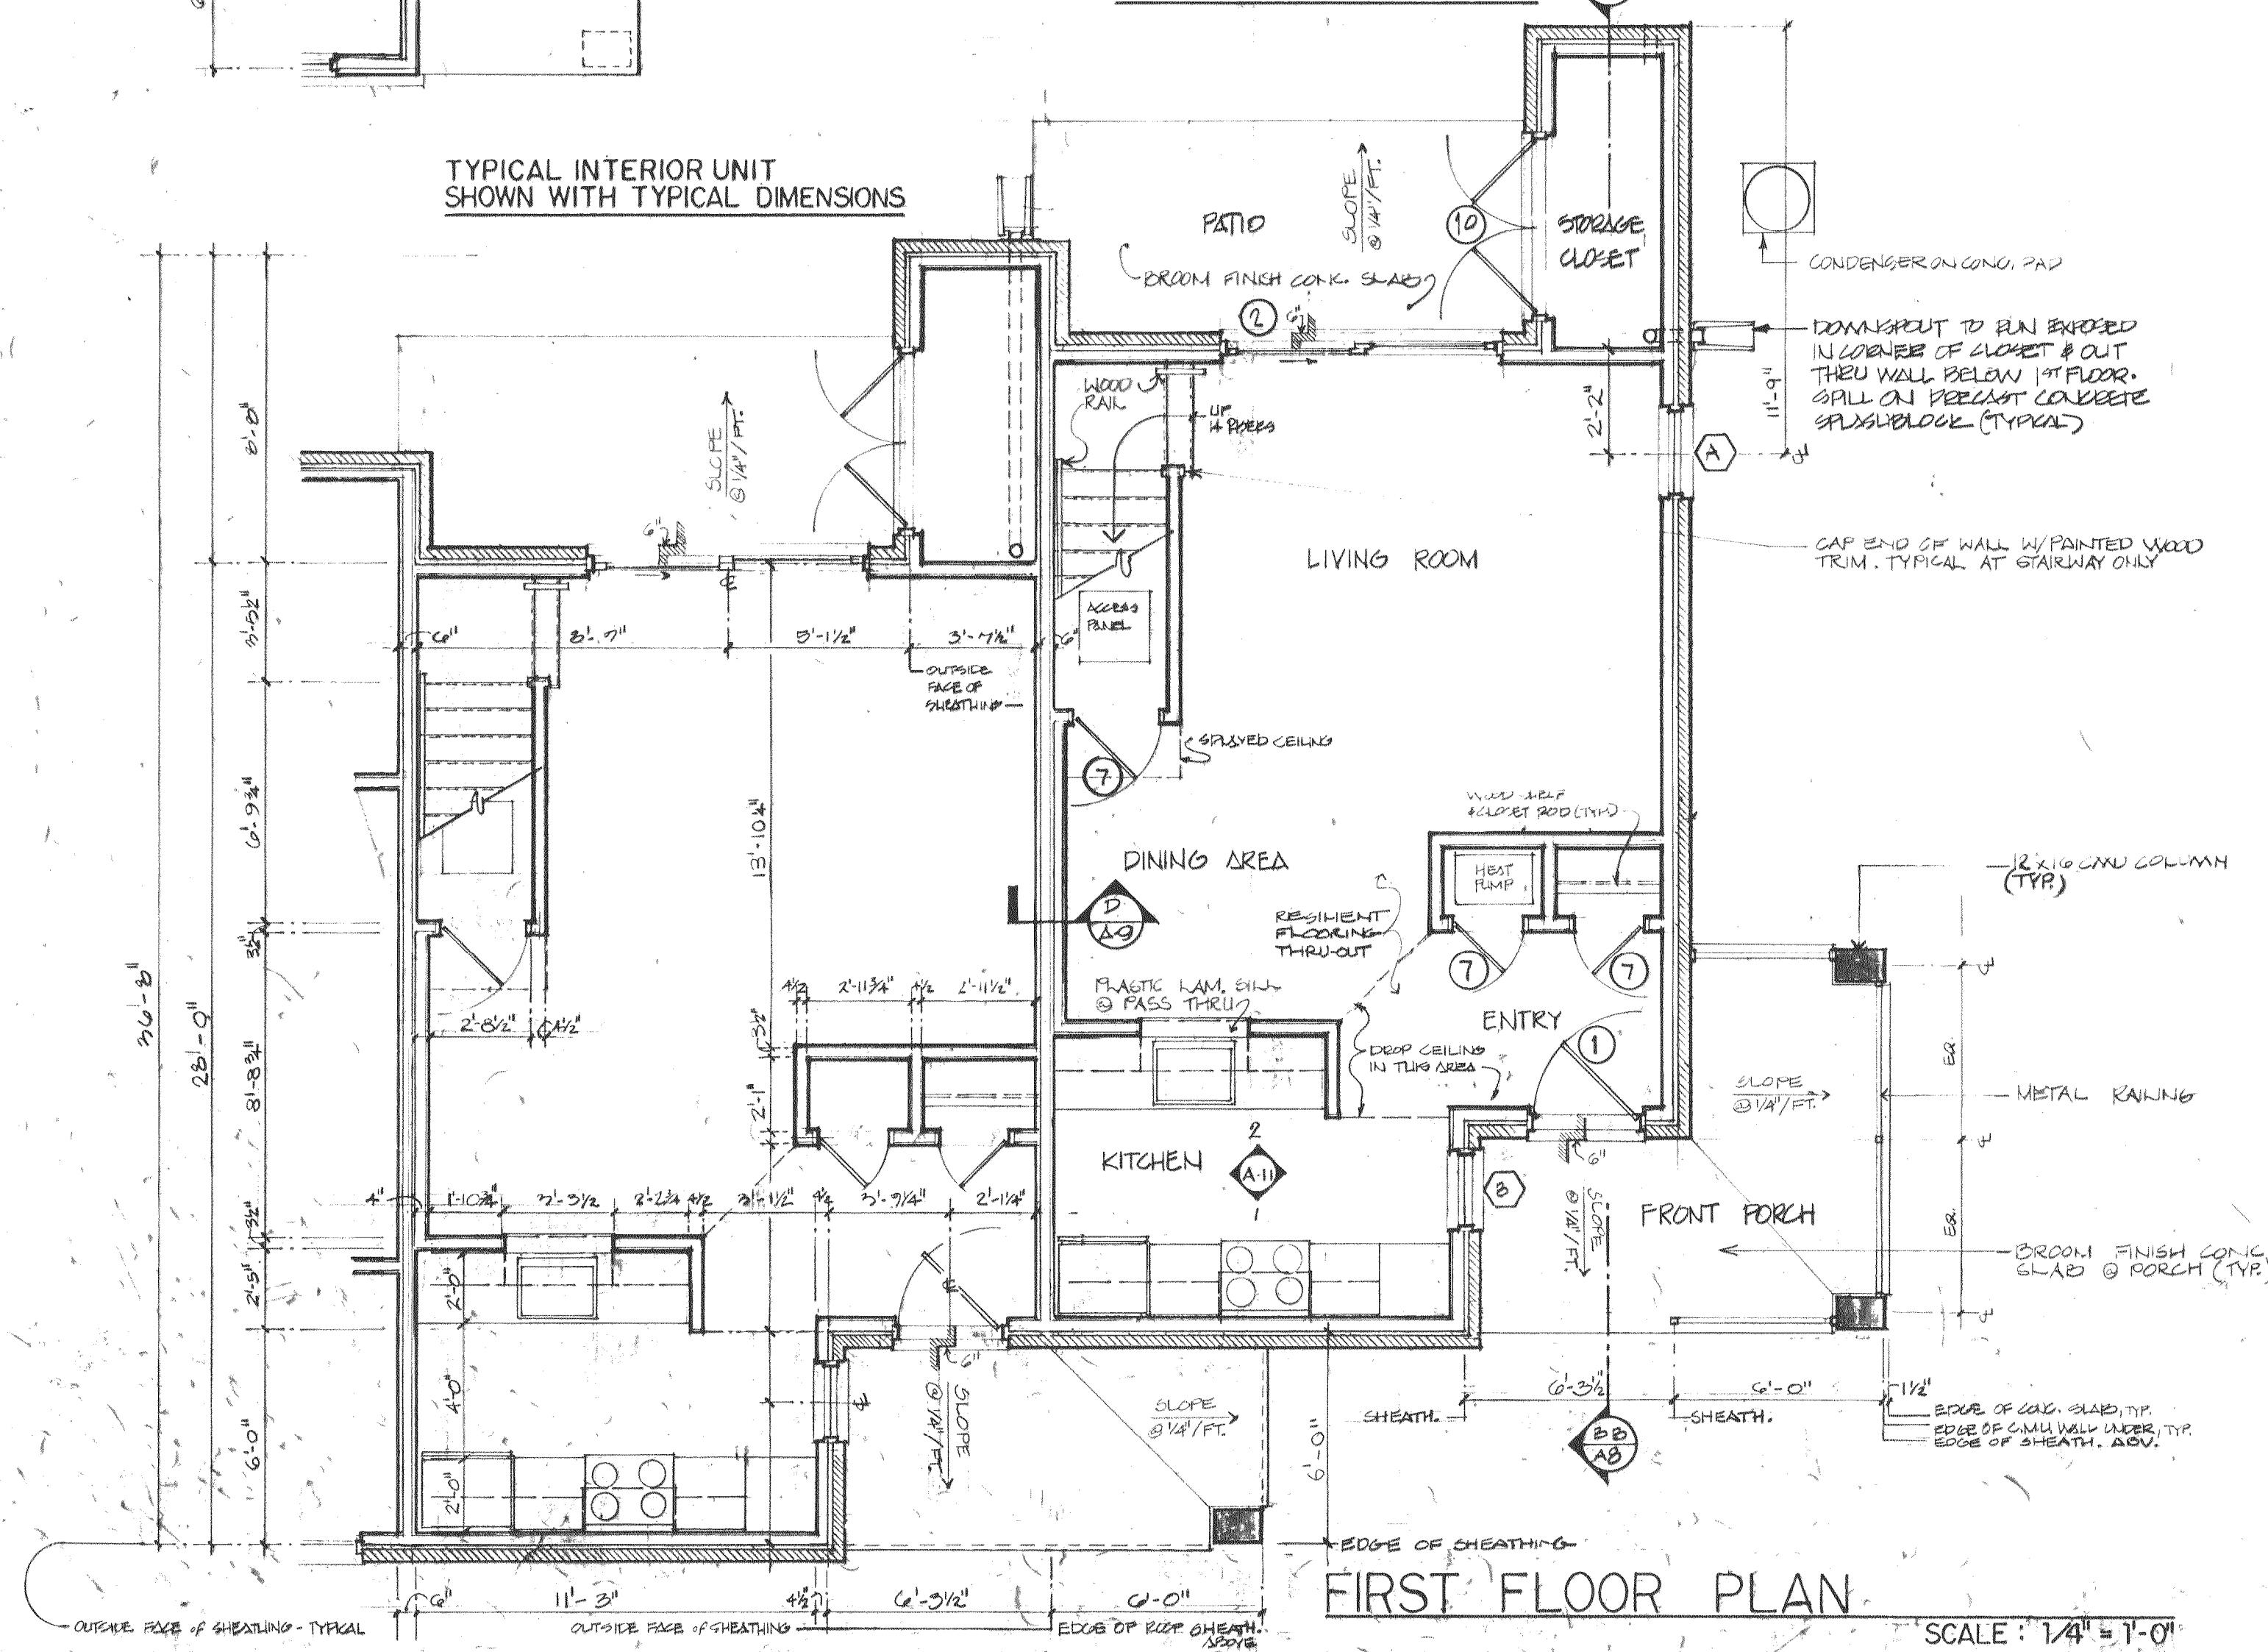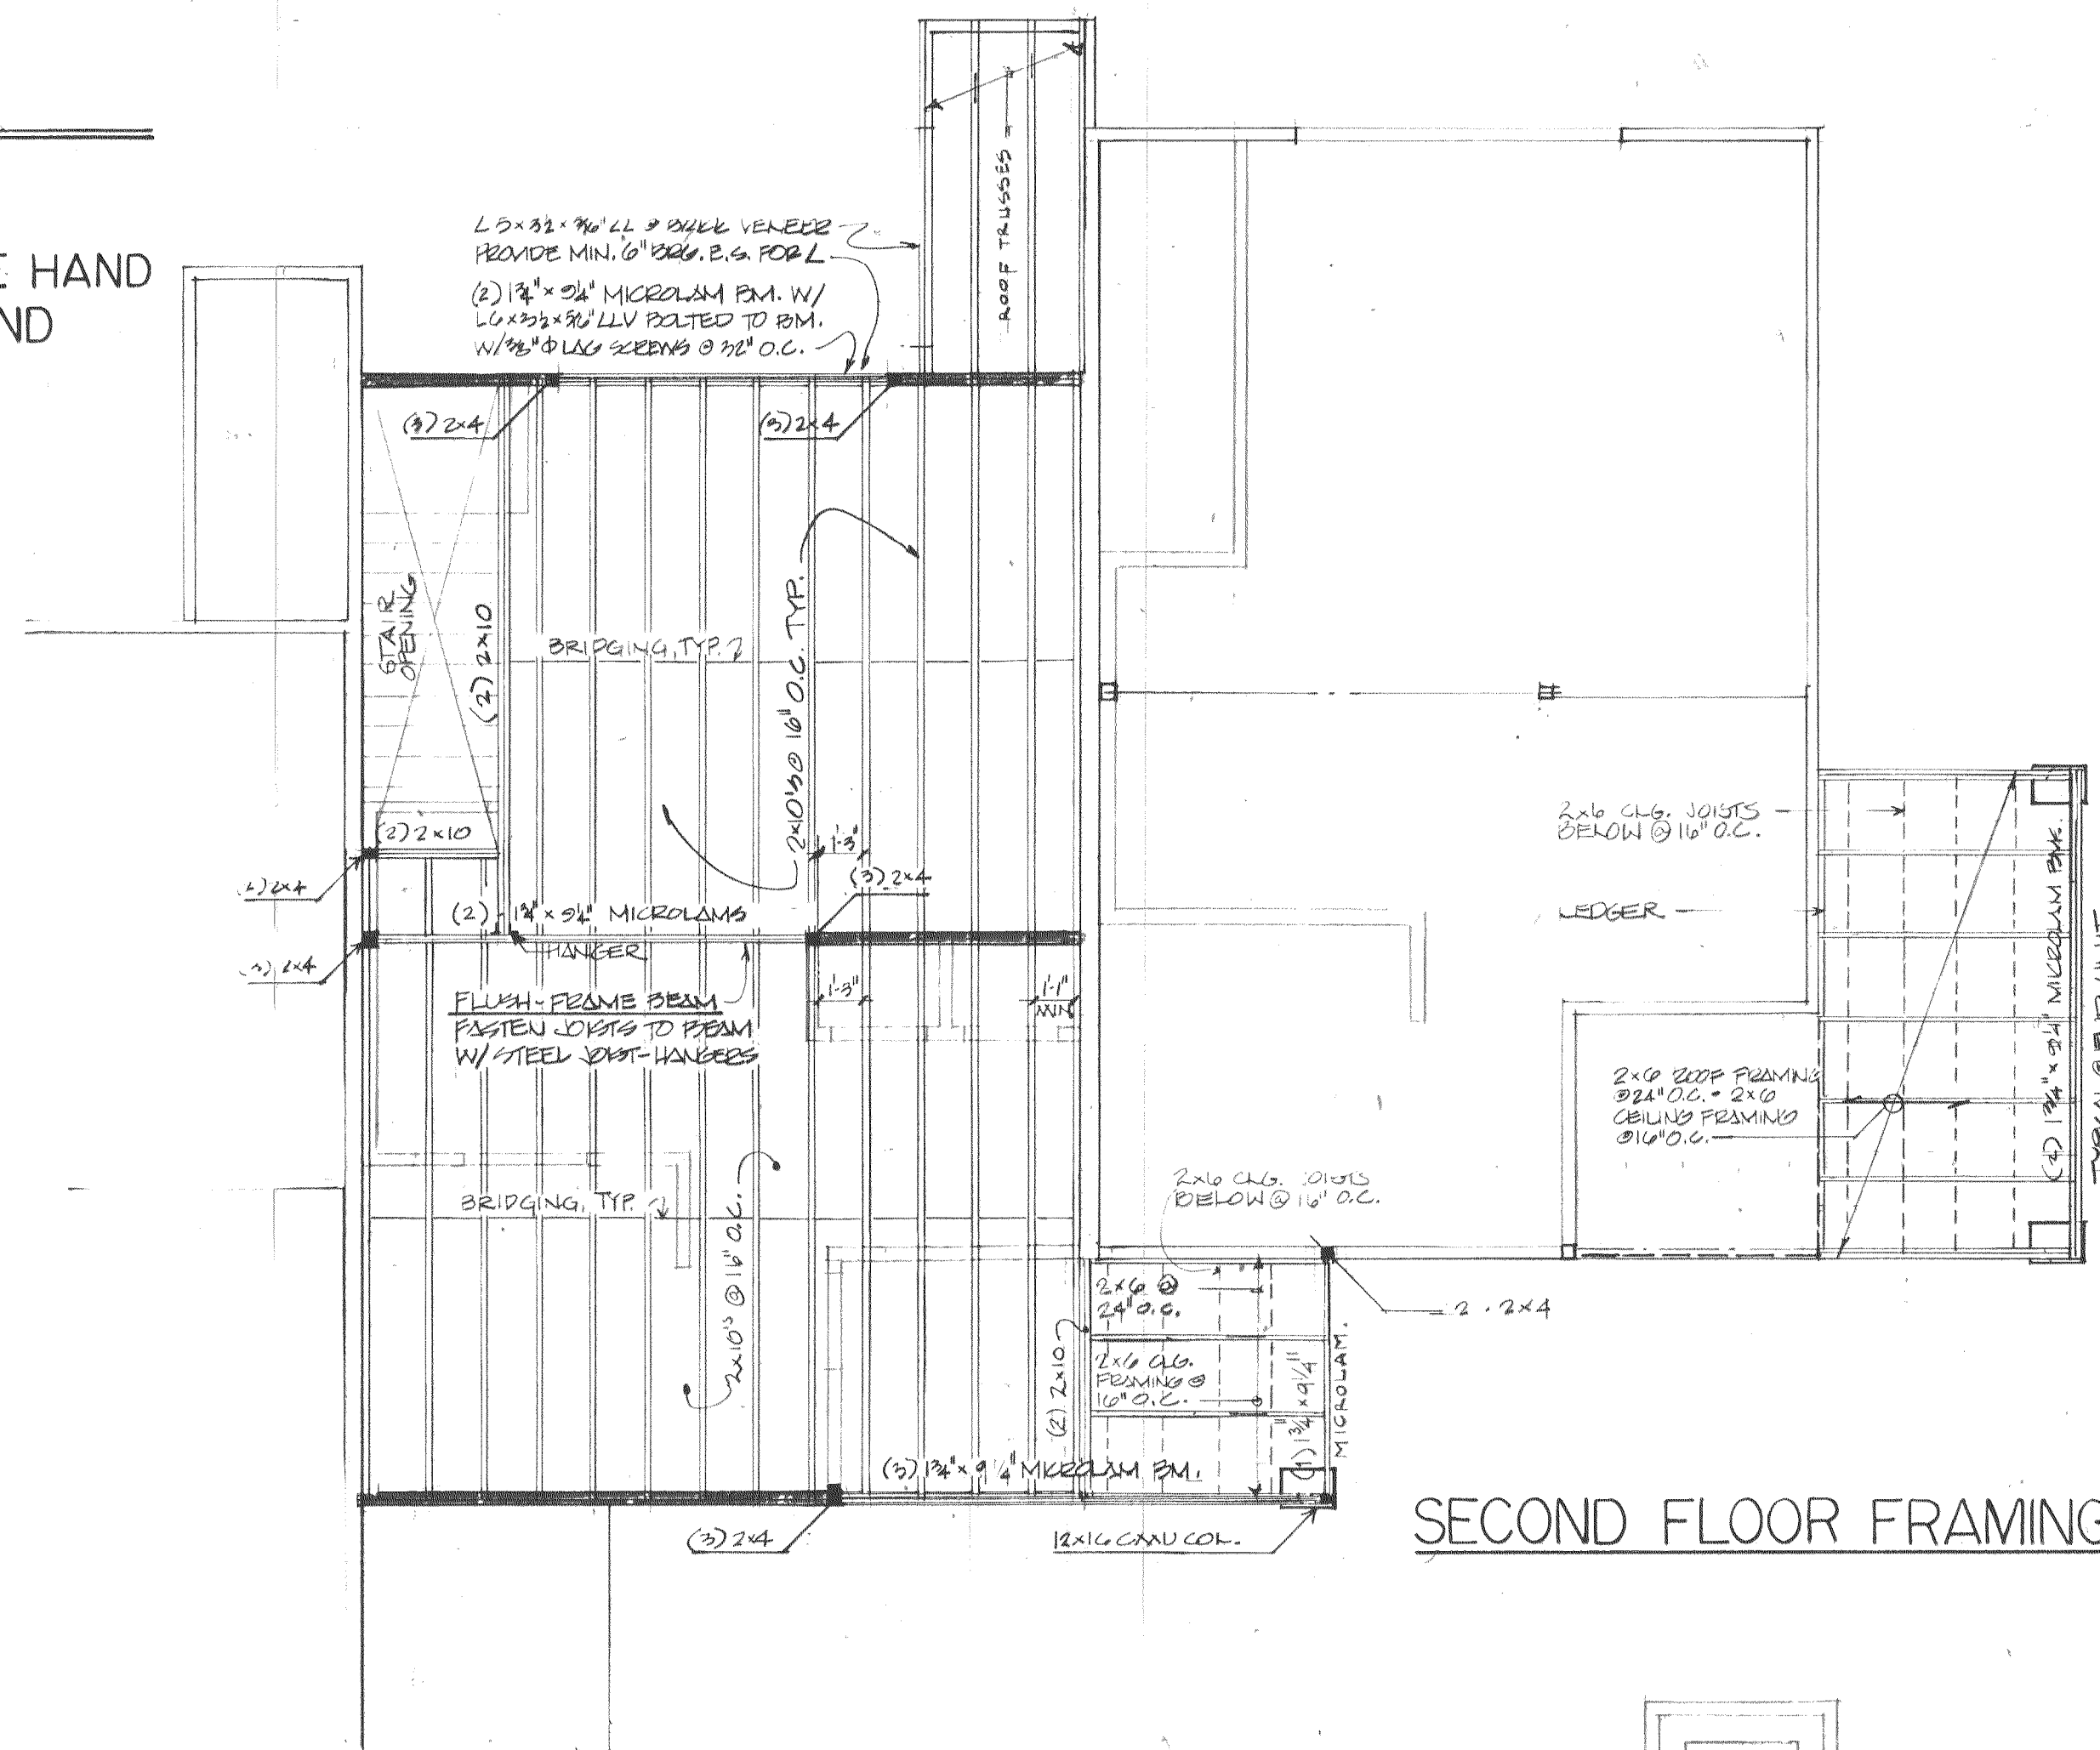

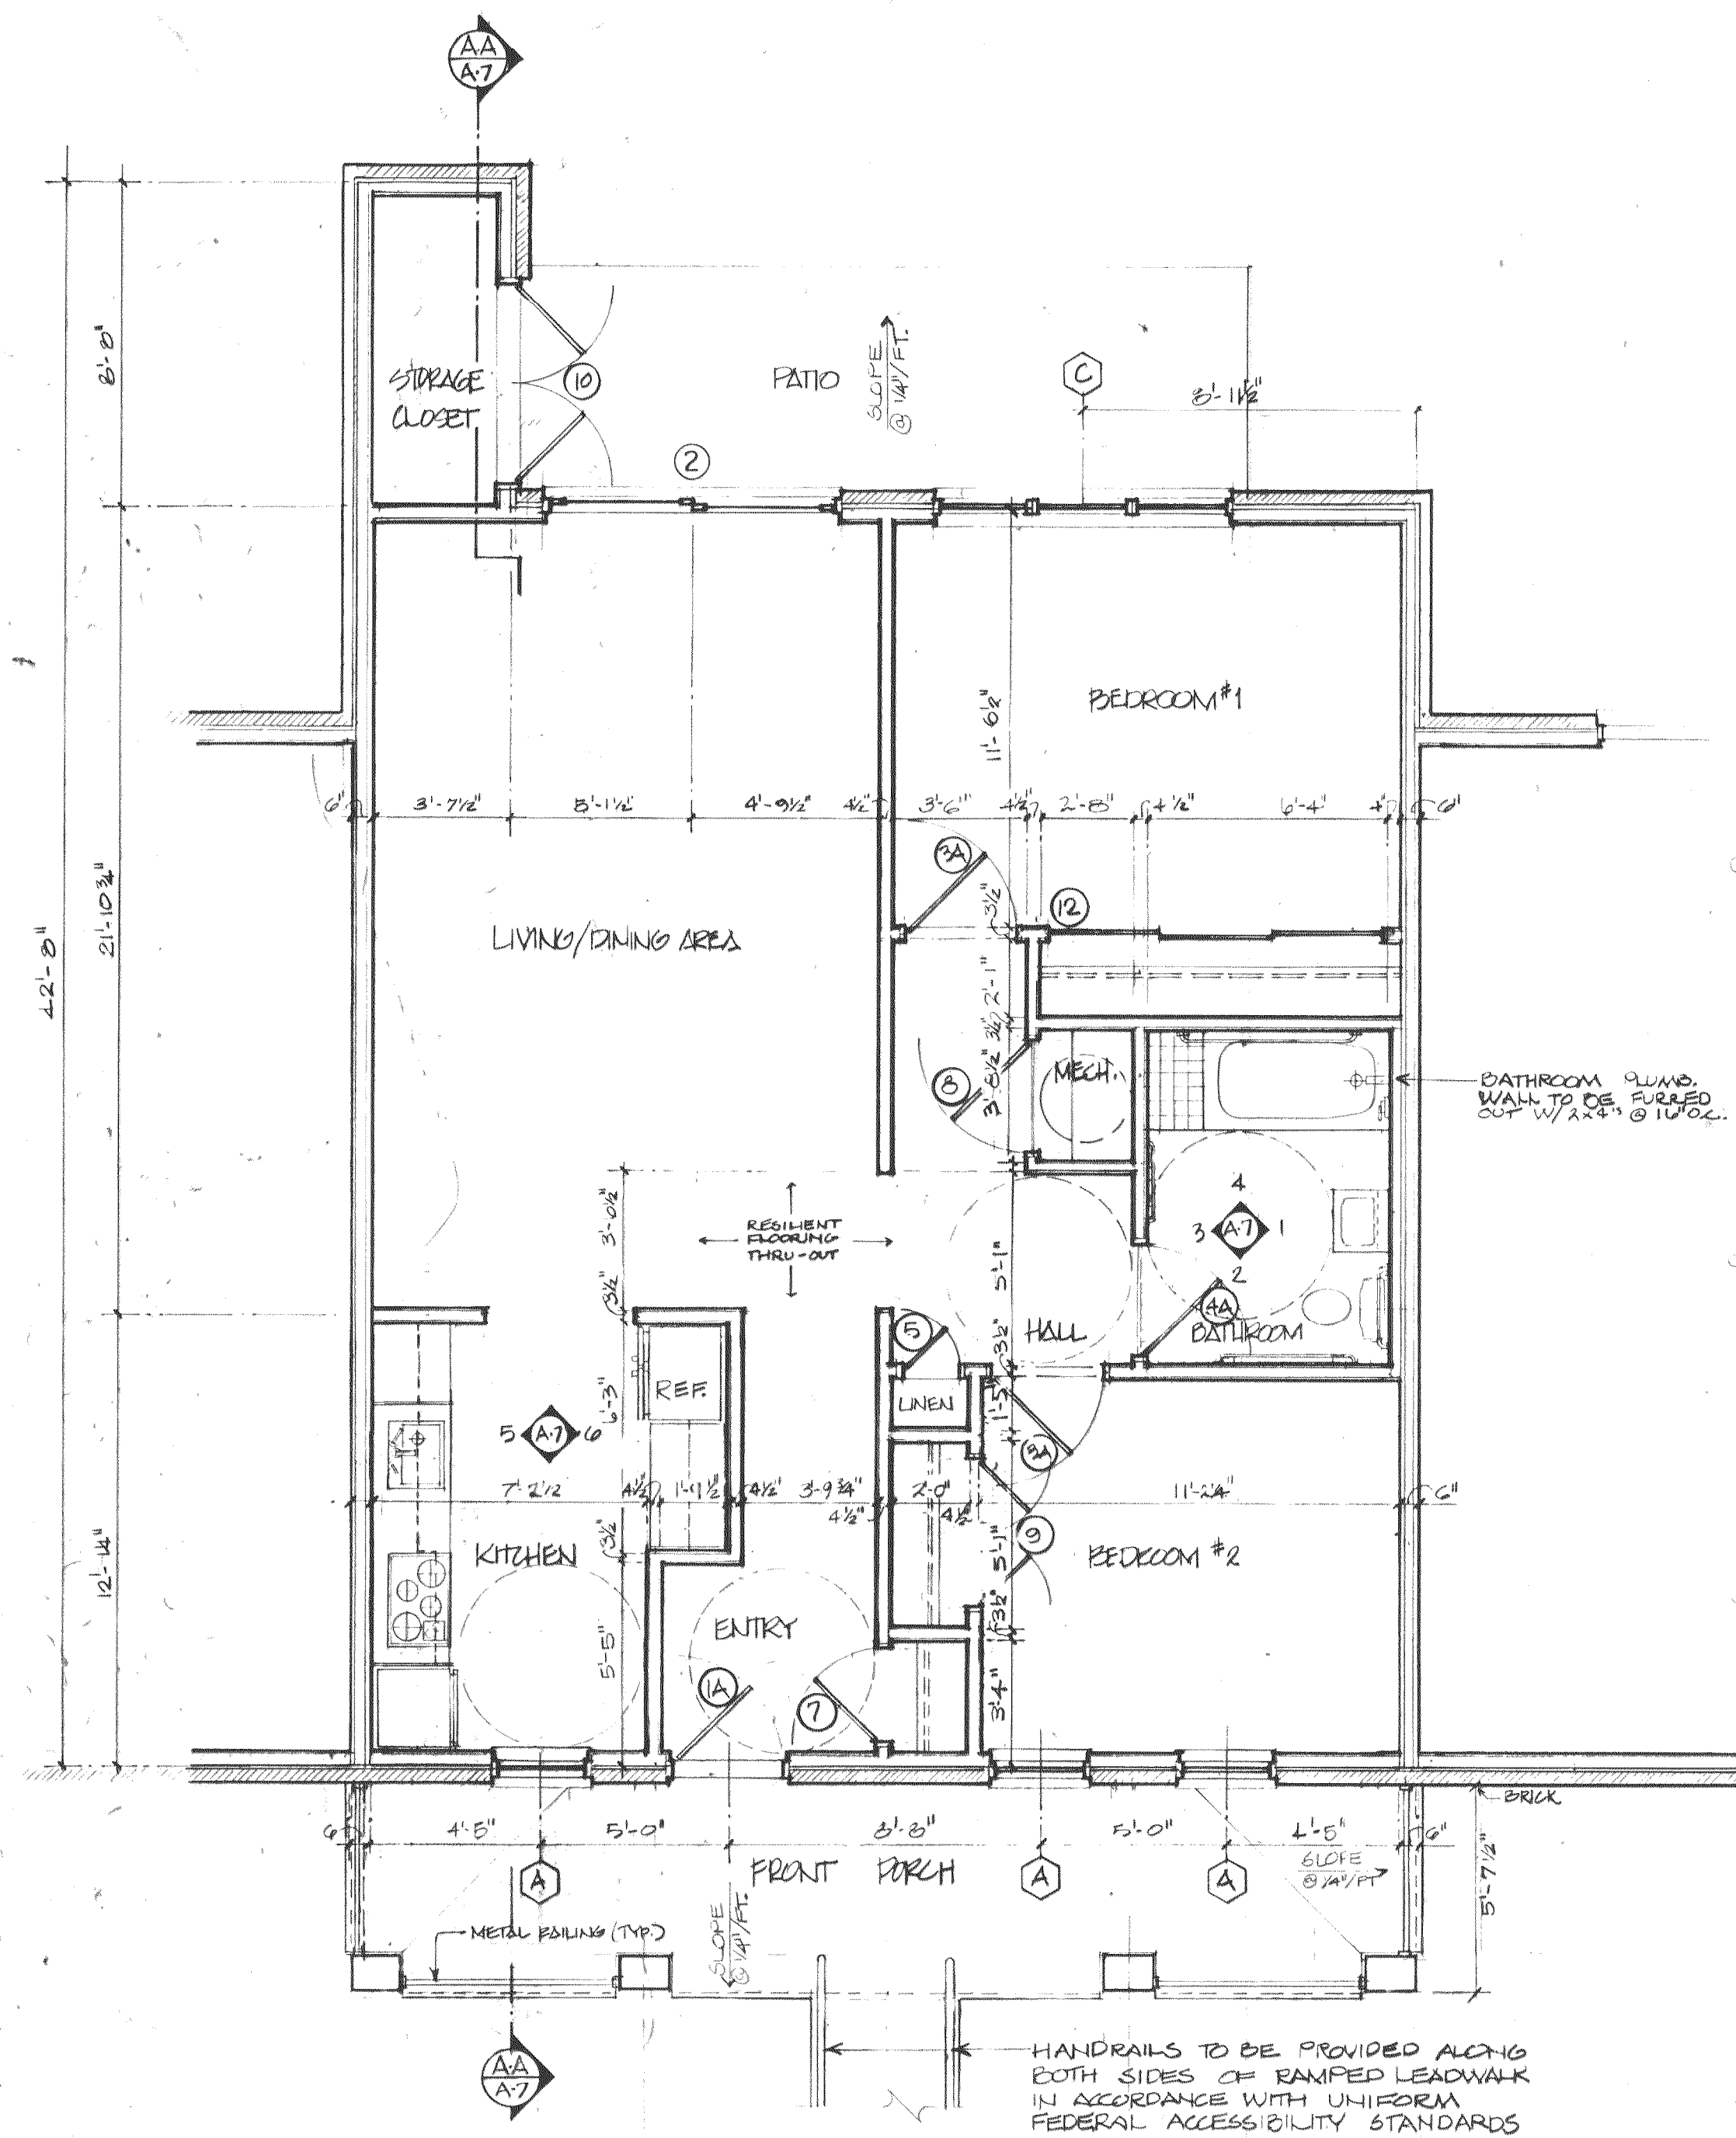

FLOOR PLAN
BARRIER FREE UNIT

SCALE: 1/4" = 1'-0"

1 ROOF DETAIL

SCALE: 3" = 1'-0"

CHIMNEY - SEE DETAIL
ENGINEERED ROOF TRUSSES @
24" O.C. W/ 3/8" PLYWOOD ROOF SHEATHING

1/2" GYP. HV. FASTENED TO TRUSS BOTTOM CHORD
R-20 FIBERGLASS INSULATION
2x6 LEDGER 14 JOIST HANGERS TO
SUPPORT RAFTERS
2x6 RAFTERS @ 16" O.C.

2" RIGID INSULATION @ FOUND. PERIMETER
EXTEND MIN. 2'-0" INTO LIVING AREA
4" CONC. SLAB ON 6" GRANULAR FILL

A BUILDING SECTION
BARRIER-FREE APARTMENT UNIT

SCALE: 1/4" = 1'-0"


2 SOFFIT DETAIL

SCALE: 3" = 1'-0"


2x6 LEDGER 14 JOIST HANGERS TO
SUPPORT RAFTERS
2x6 RAFTERS @ 16" O.C.

1/2" GYP. HV. FASTENED TO TRUSS BOTTOM CHORD
R-20 FIBERGLASS INSULATION
2x6 LEDGER 14 JOIST HANGERS TO
SUPPORT RAFTERS
2x6 RAFTERS @ 16" O.C.


2" RIGID INSULATION @ FOUND. PERIMETER
EXTEND MIN. 2'-0" INTO LIVING AREA
4" CONC. SLAB ON 6" GRANULAR FILL

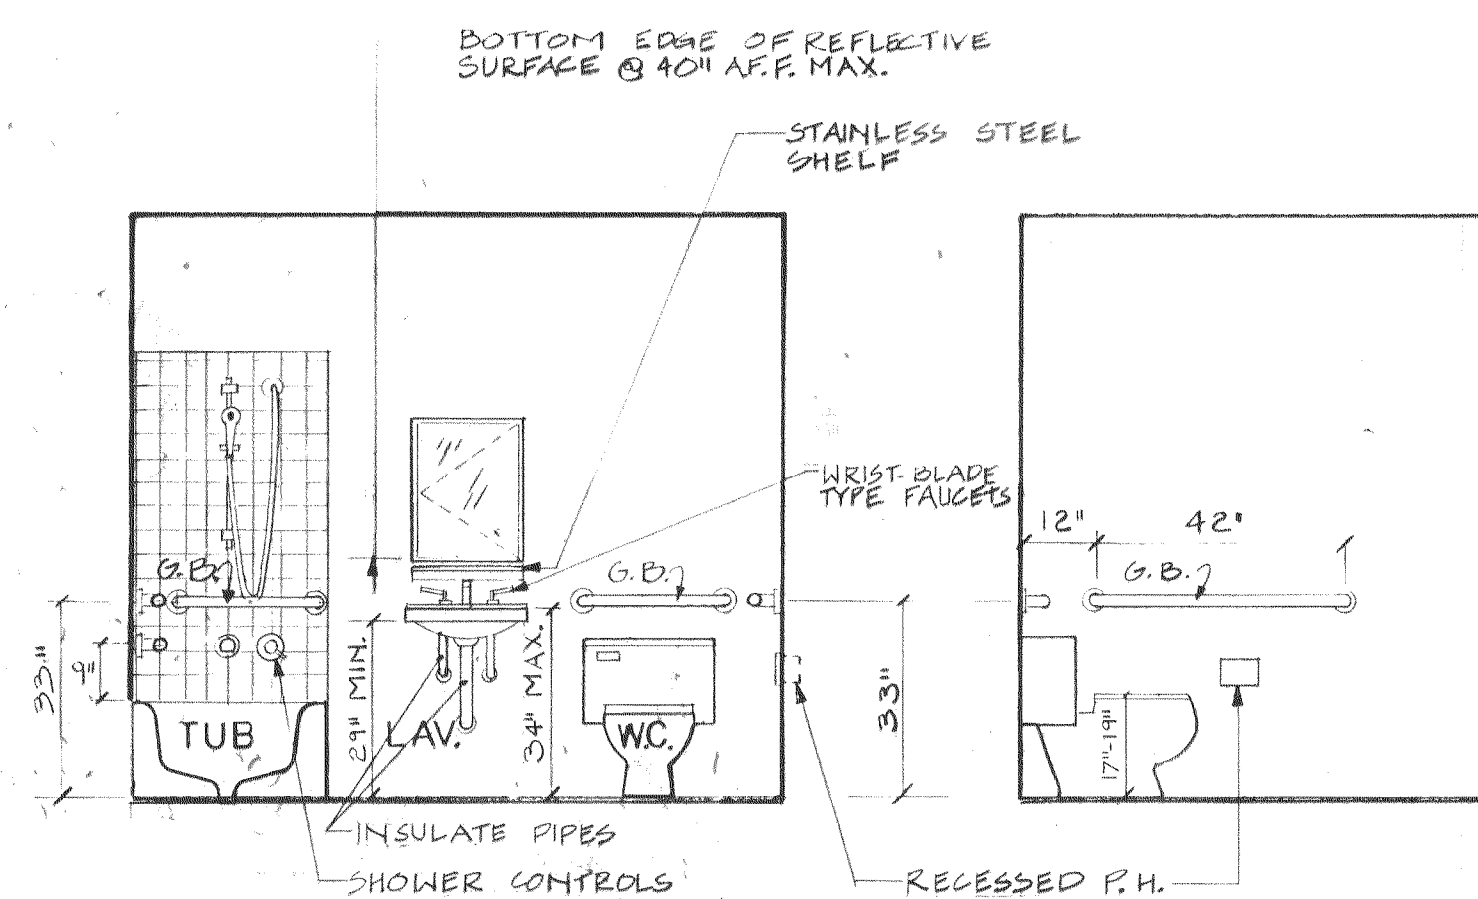


1 BARRIER FREE UNIT BATHROOM ELEVATIONS

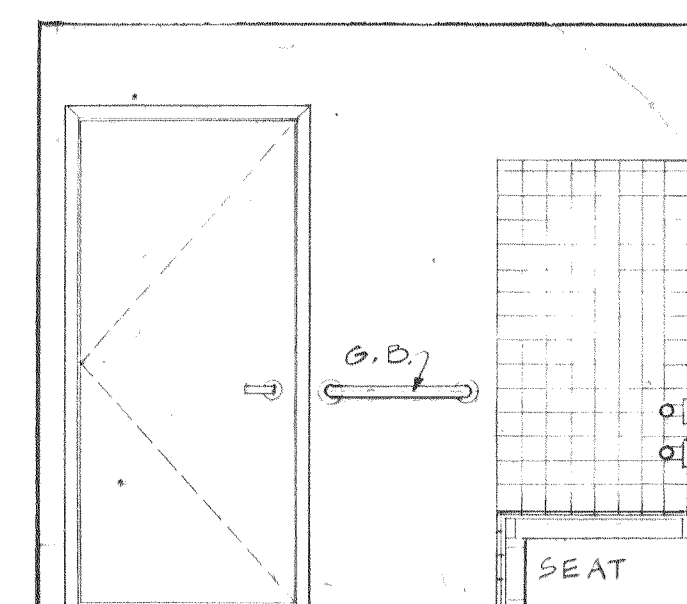


2

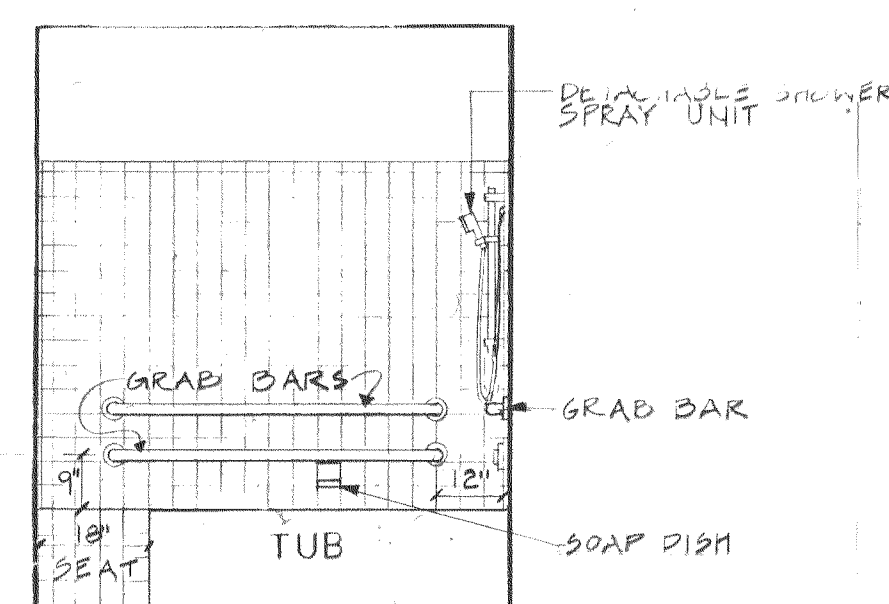

3

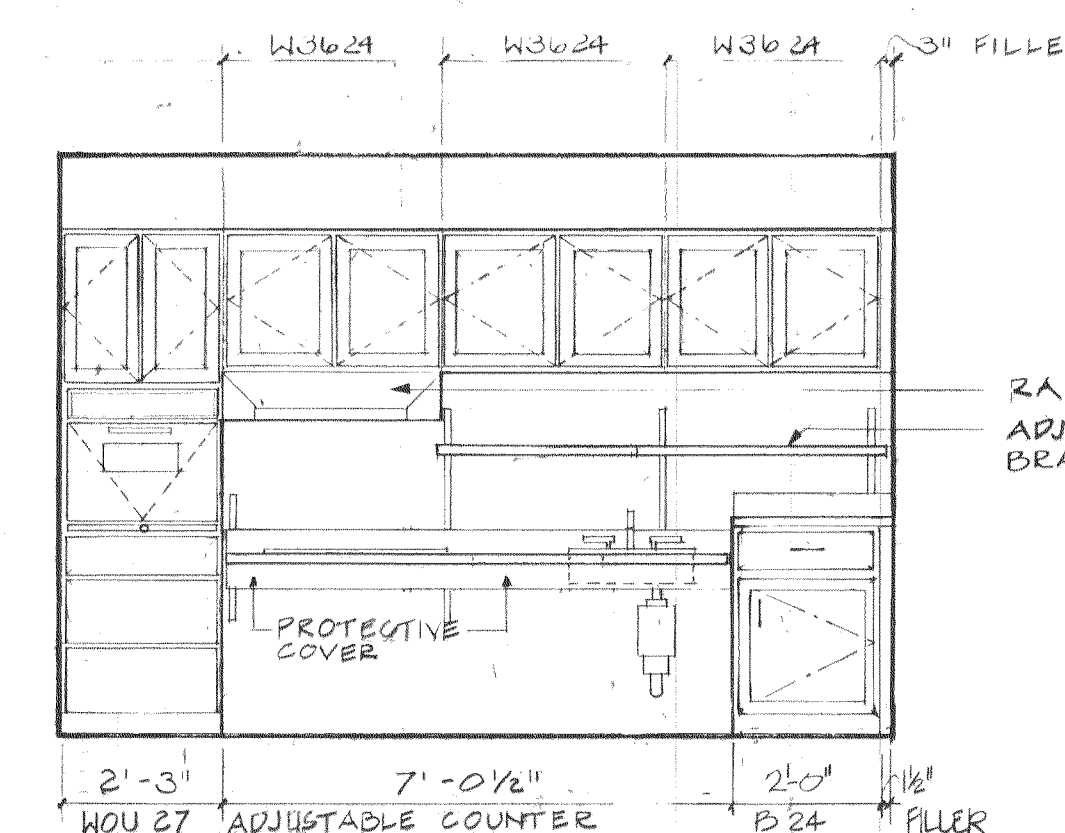

4 BARRIER FREE UNIT KITCHEN ELEVATIONS

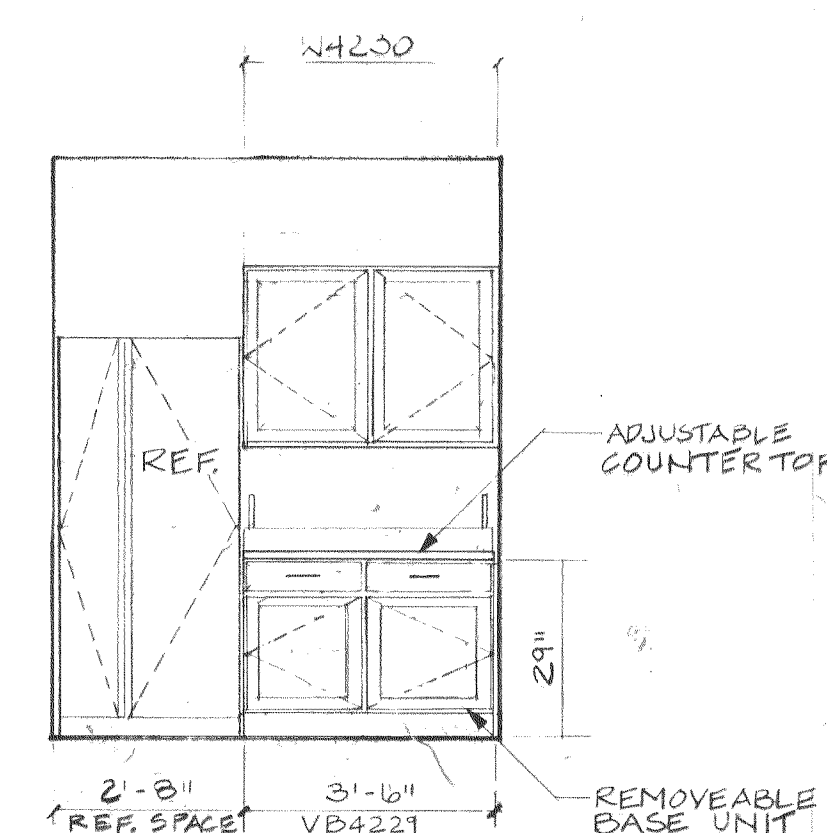

5 BARRIER FREE UNIT KITCHEN ELEVATIONS



7 MARCH 1989
BID SET
9 AUGUST 1989
CONTRACT SET

CHARLES E. ANTHONY - ARCHITECTS
17111 CONNECTICUT AVE NW - WASHINGTON DC 20009 - 202 745-5775

FLOOR PLANS, SECTION, DETAILS
BARRIER FREE UNIT

RIVERSIDE HOUSING
QUEEN ANNE'S COUNTY HOUSING AUTHORITY
KENT ISLAND MARYLAND

A-7